

SIGNATURE: *A. Ajami*

ARCHITECTURE, INTERIOR DESIGN, LANDSCAPE
ARCHITECTURE, SCRIPTURE, TOWN PLANNING, URBAN DESIGN

TAMIEL CENTER, OFFICE 203, 58 ELIADOS AVENUE 8020 PAFOS
TEL: +357 26 220 016, FAX: +357 26 954 358, MOB: +375 94 444 333
EMAIL: info@aaarchitects.cy WWW: aaarchitects.cy

CLIENT: EMBUDO LTD

PROJECT: CITY CENTER

DRAWING TITLE: SITE PLAN

LOCATION: PAFOS
DESIGN NO.: 10/23

PLOT NO.: 3132 3133 3134
S/PL: 51/030407

ISSUE DATE: 23/10/2023

REVISIONS:

SHEET NO:

1

SCALE 1:200

Legend

Legend

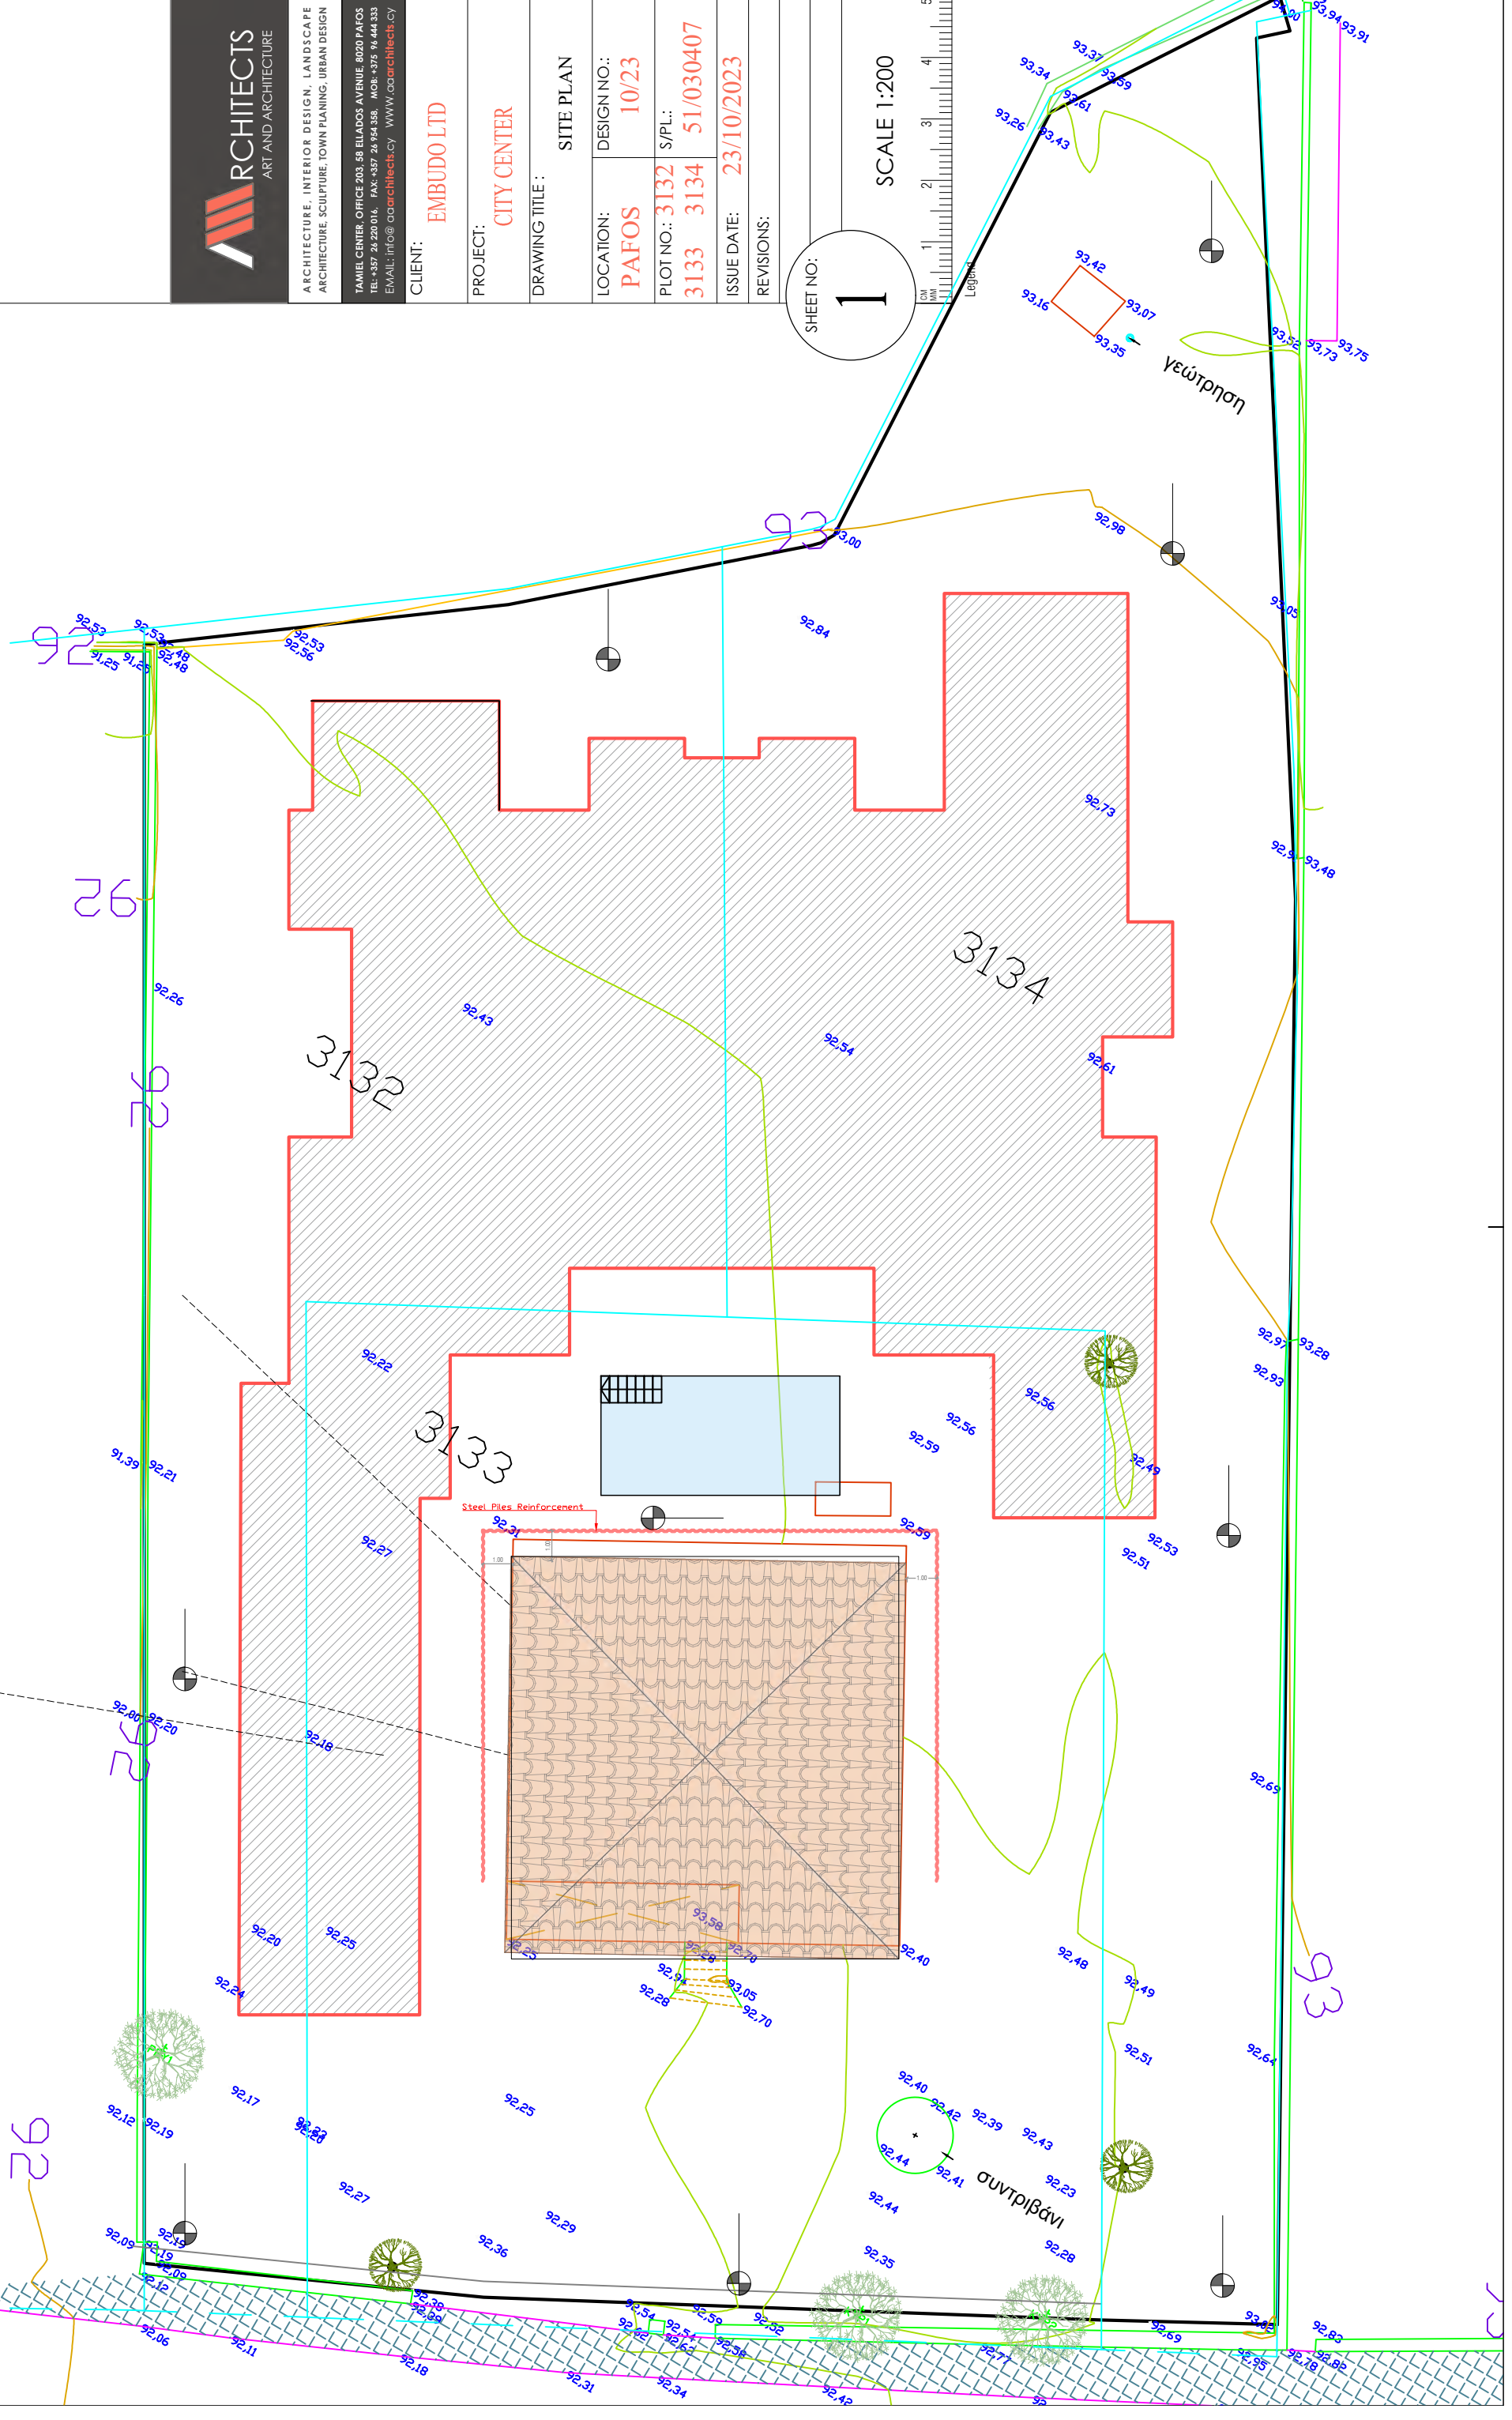

SIGNATURE: *A. Ajami*



ARCHITECTURE, INTERIOR DESIGN, LANDSCAPE
ARCHITECTURE, SCULPTURE, TOWN PLANNING, URBAN DESIGN

TAMEL CENTER OFFICE 203, 58 ELADOS AVENUE, 8020 PAFOS
TEL: +357 26 220 016, FAX: +357 26 954 388, MOB: +375 96 444 333
EMAIL: info@aaarchitects.cy WWW.aaarchitects.cy

CLIENT: EMBUDO LTD

PROJECT: CITY CENTER

DRAWING TITLE :

BASEMENT PARKING

LOCATION: PAFOS

DESIGN NO.: 10/23

PLOT NO.: 3132 S/PL.: 51/030407

3133 3134

ISSUE DATE: 23/10/2023


REVISIONS:

SHEET NO:


2

SCALE 1:200

Legend

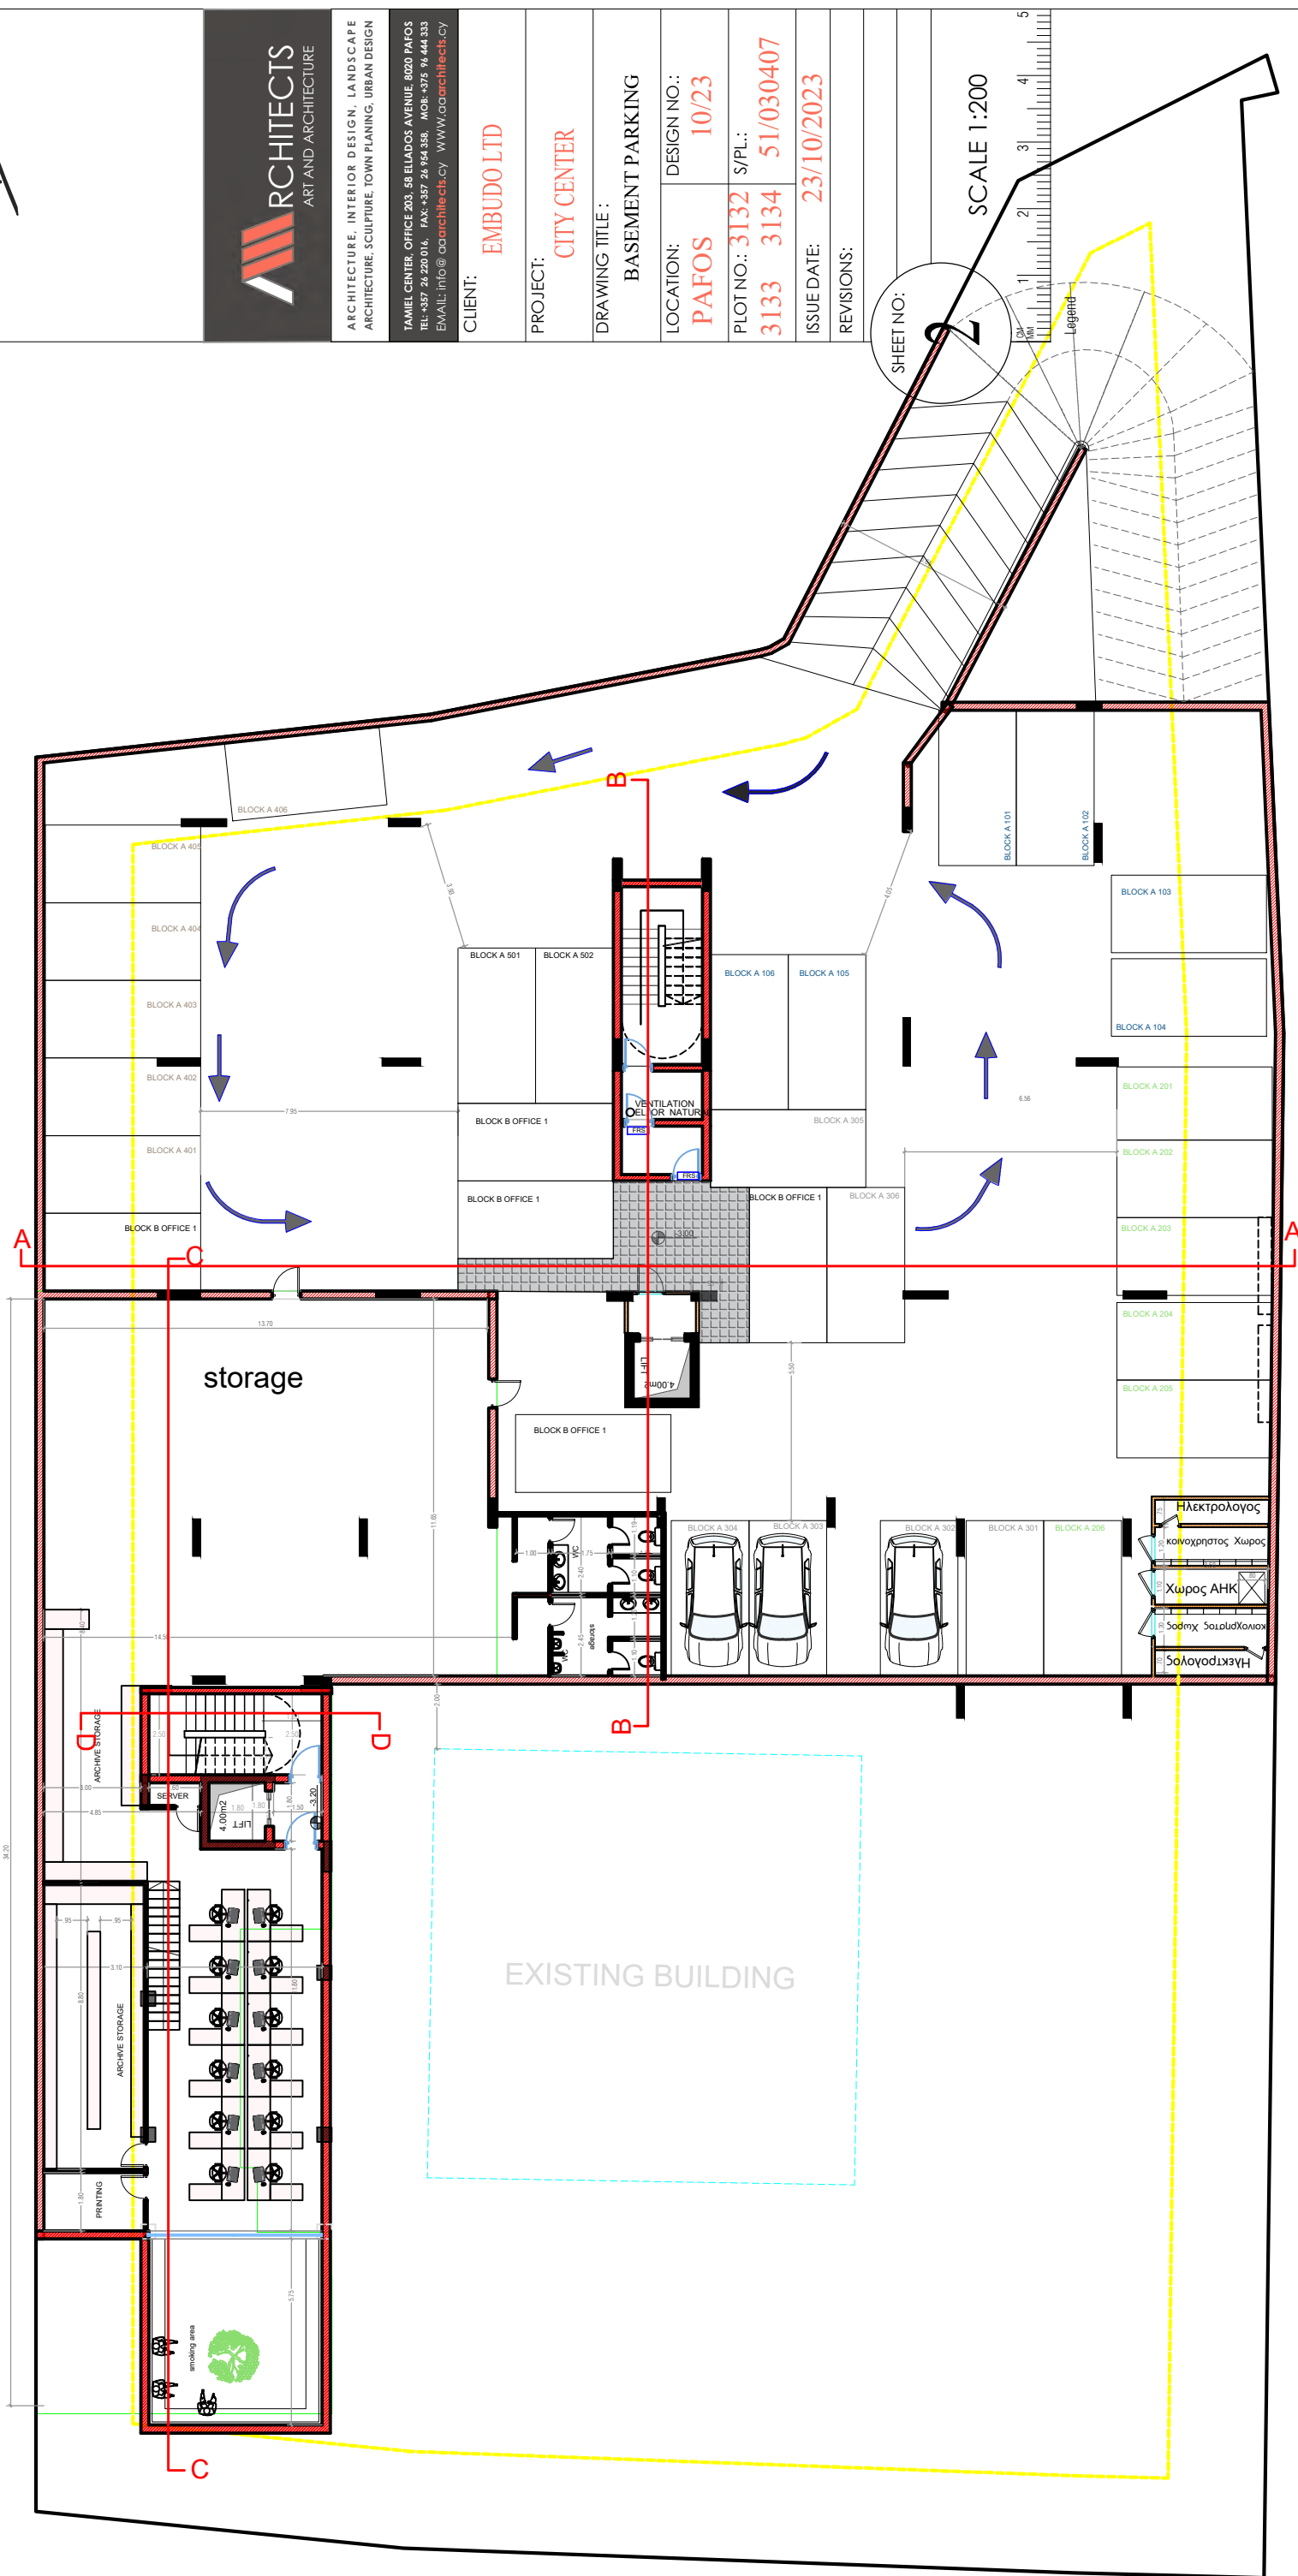

TOTAL 27 PARKING

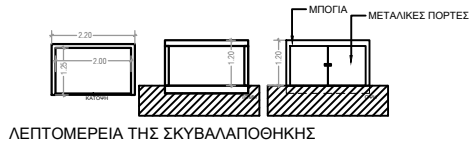

VOID

B

B

A

D

B

C

D

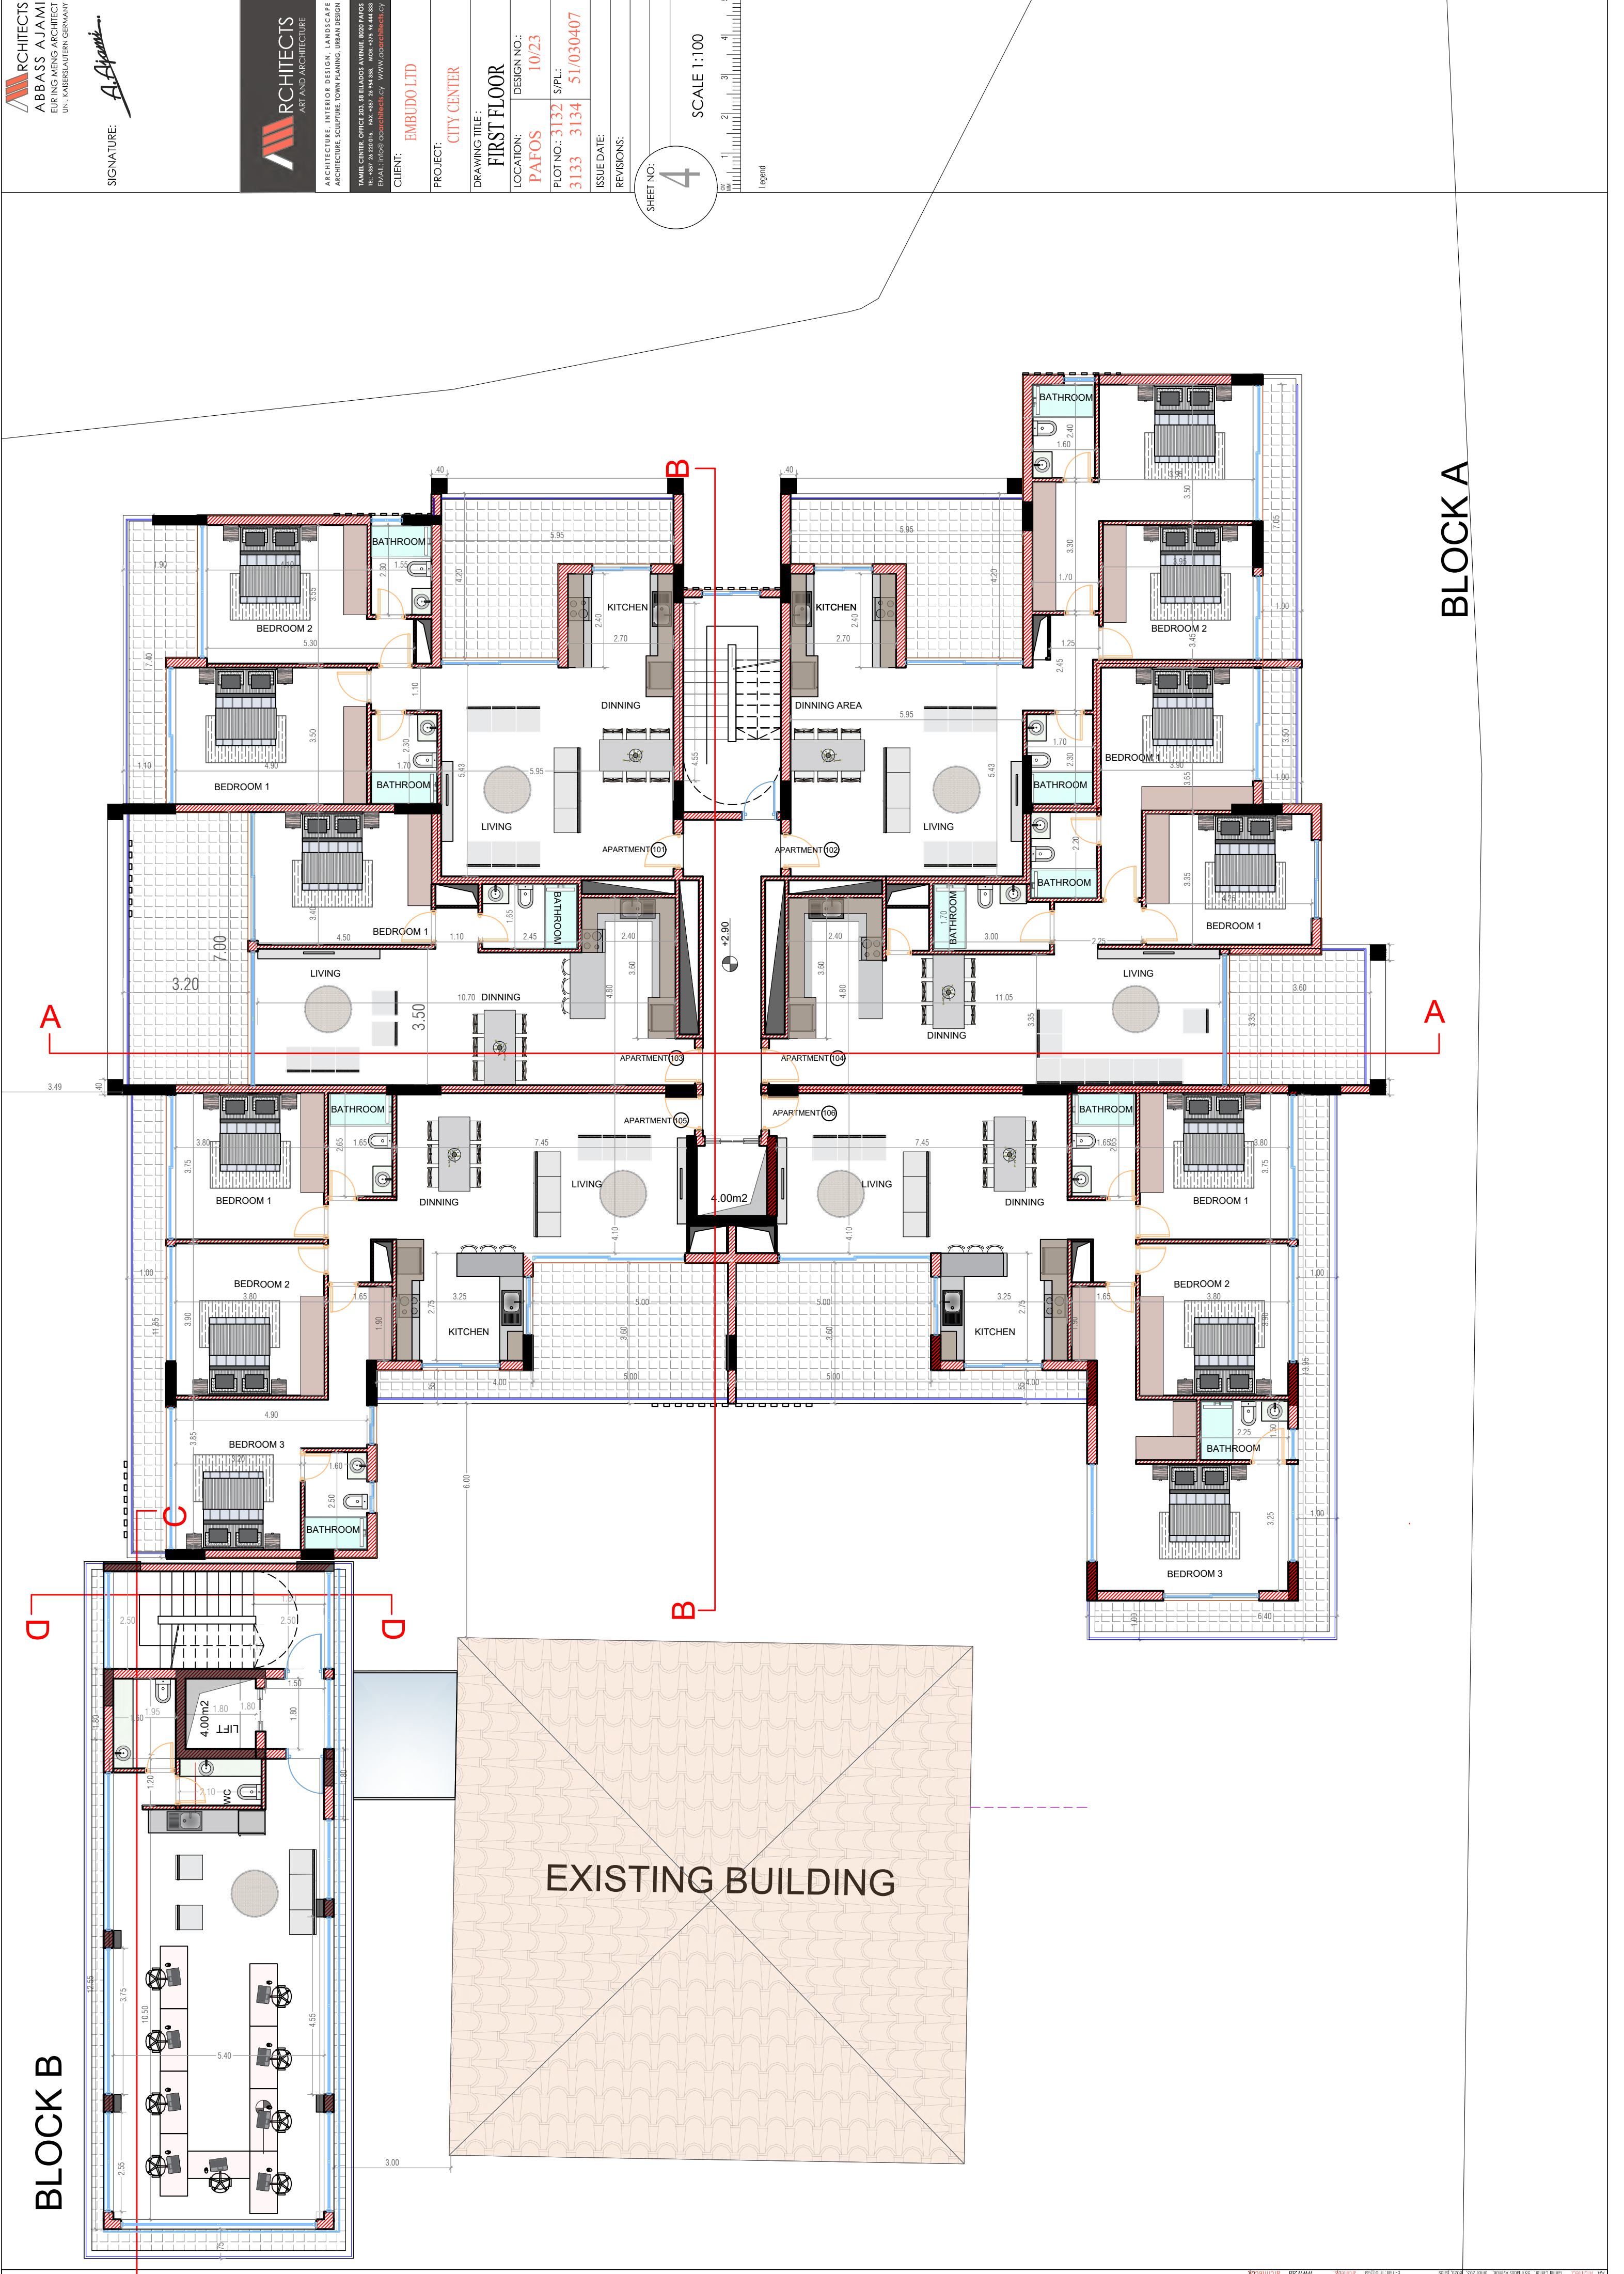

BLOCK A

BLOCK B


EXISTING BUILDING

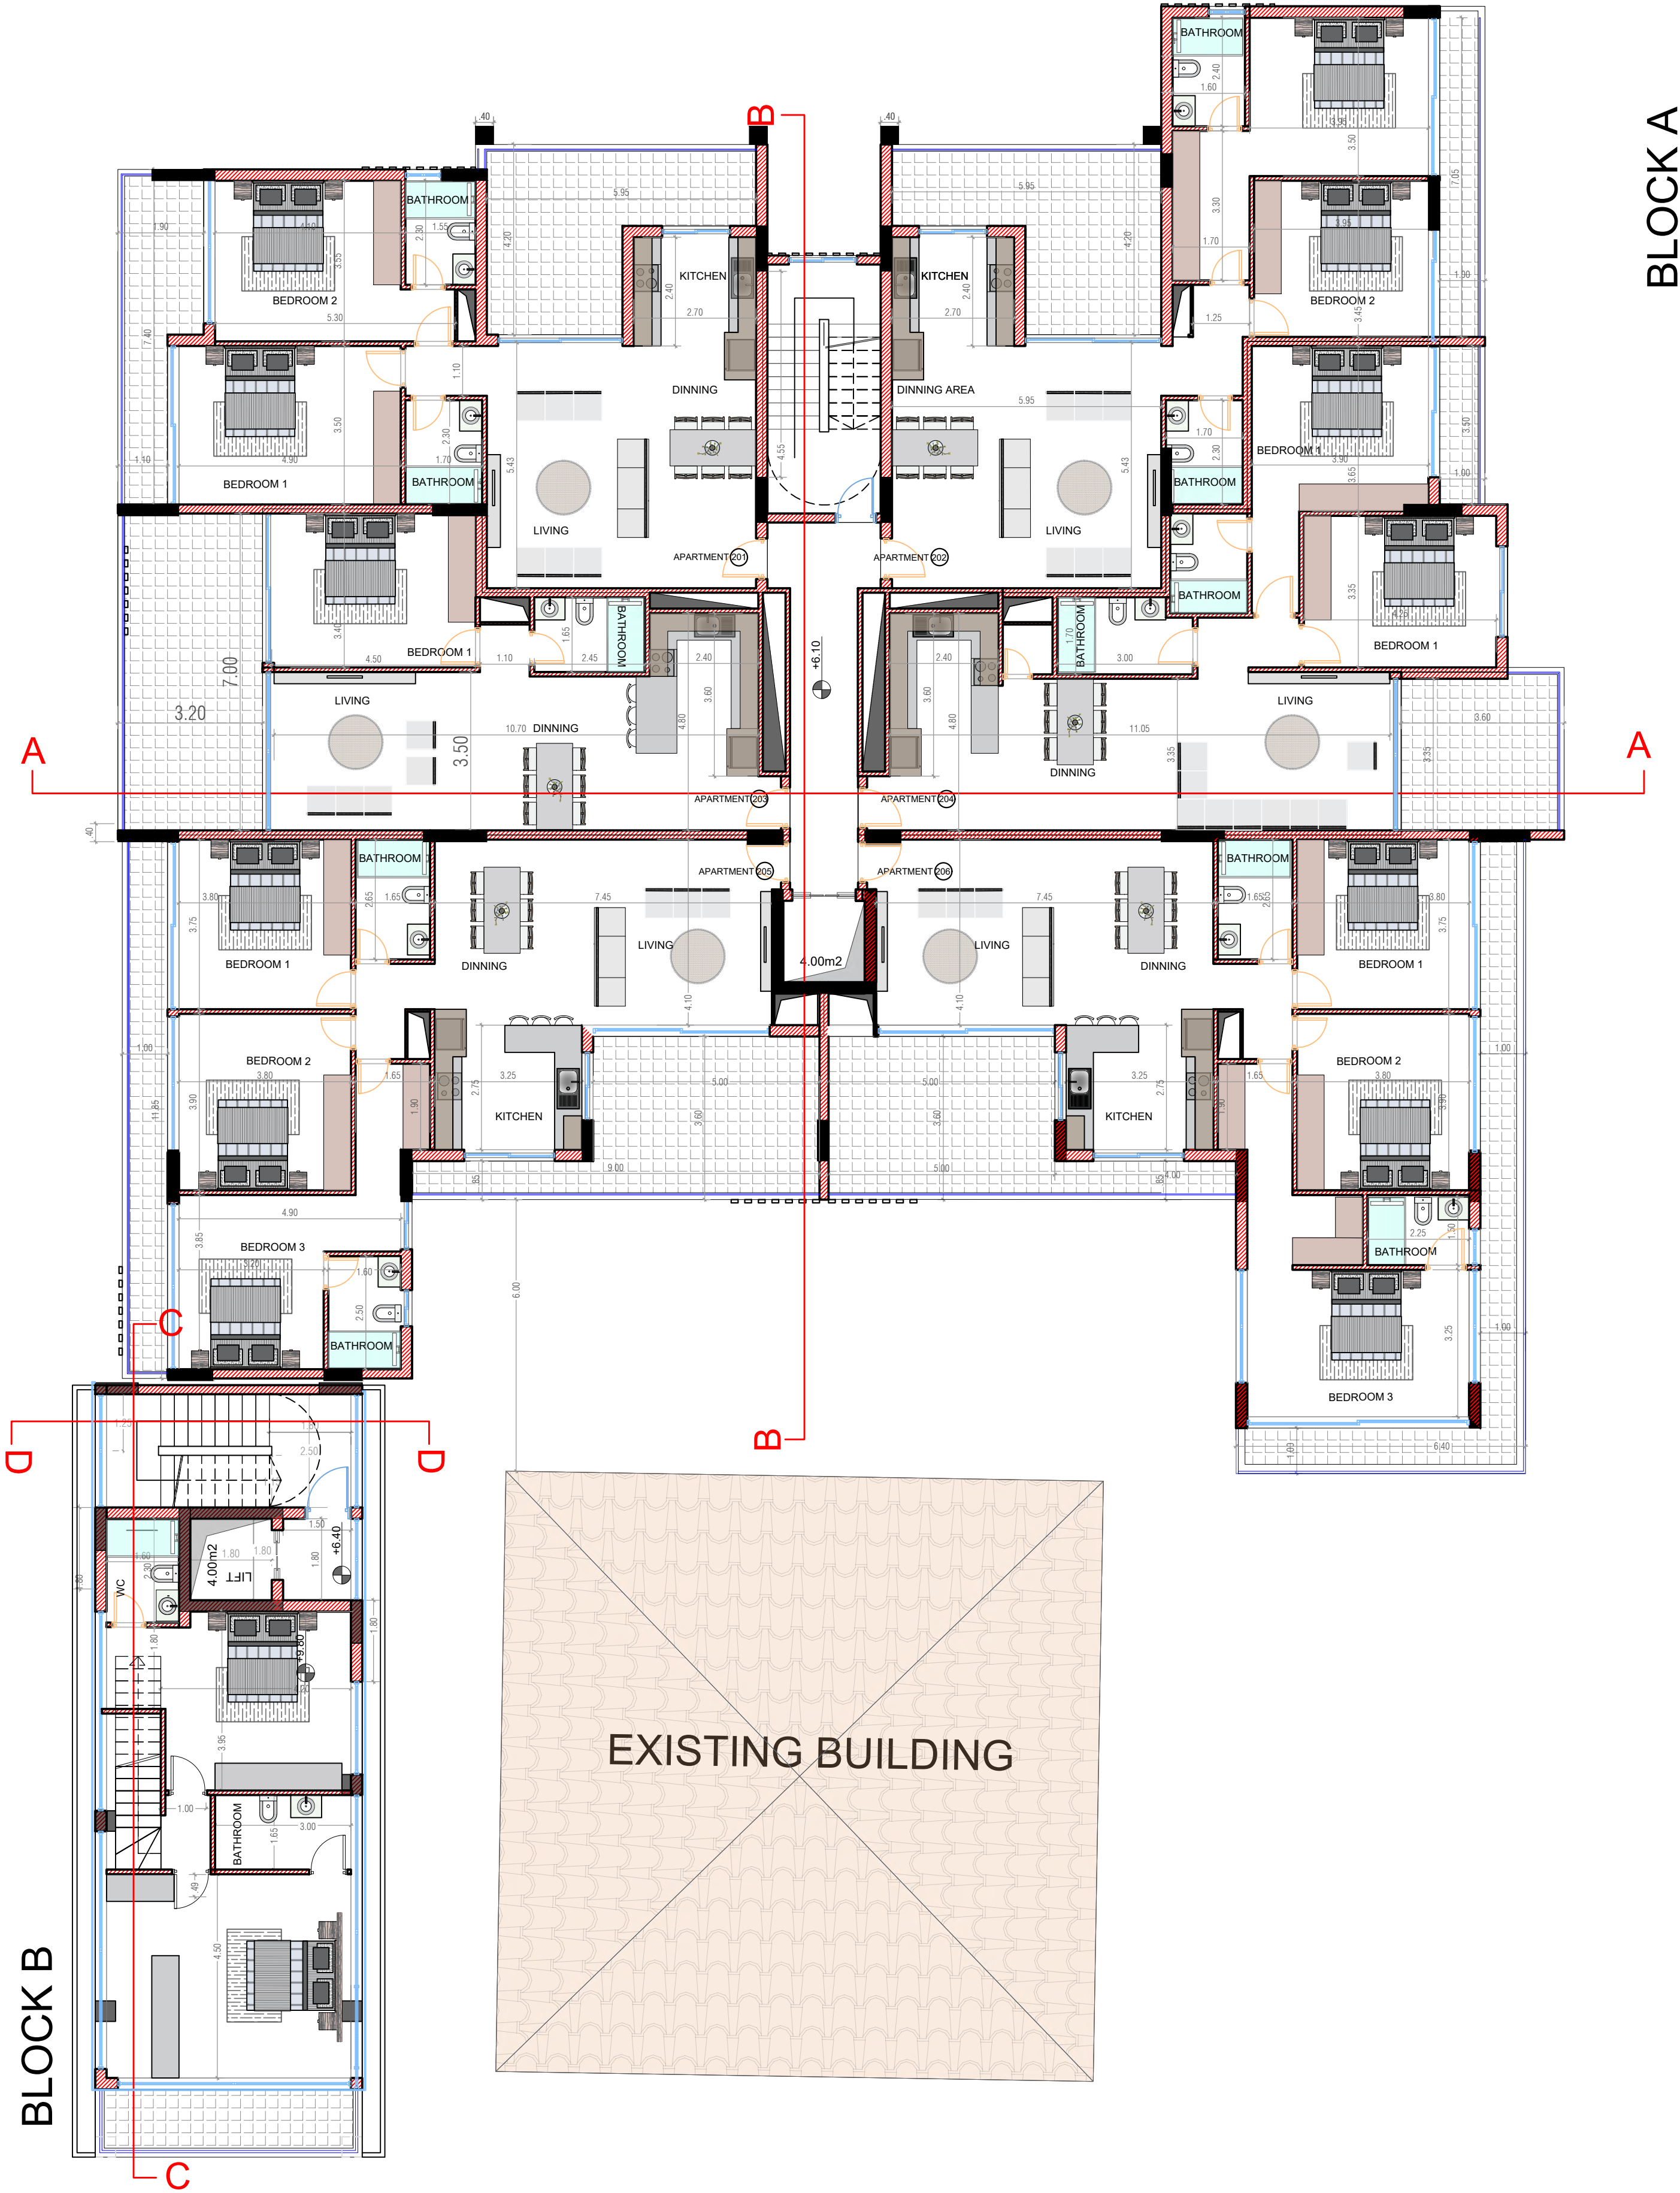


BLOCK A

EXISTING BUILDING

BLOCK B

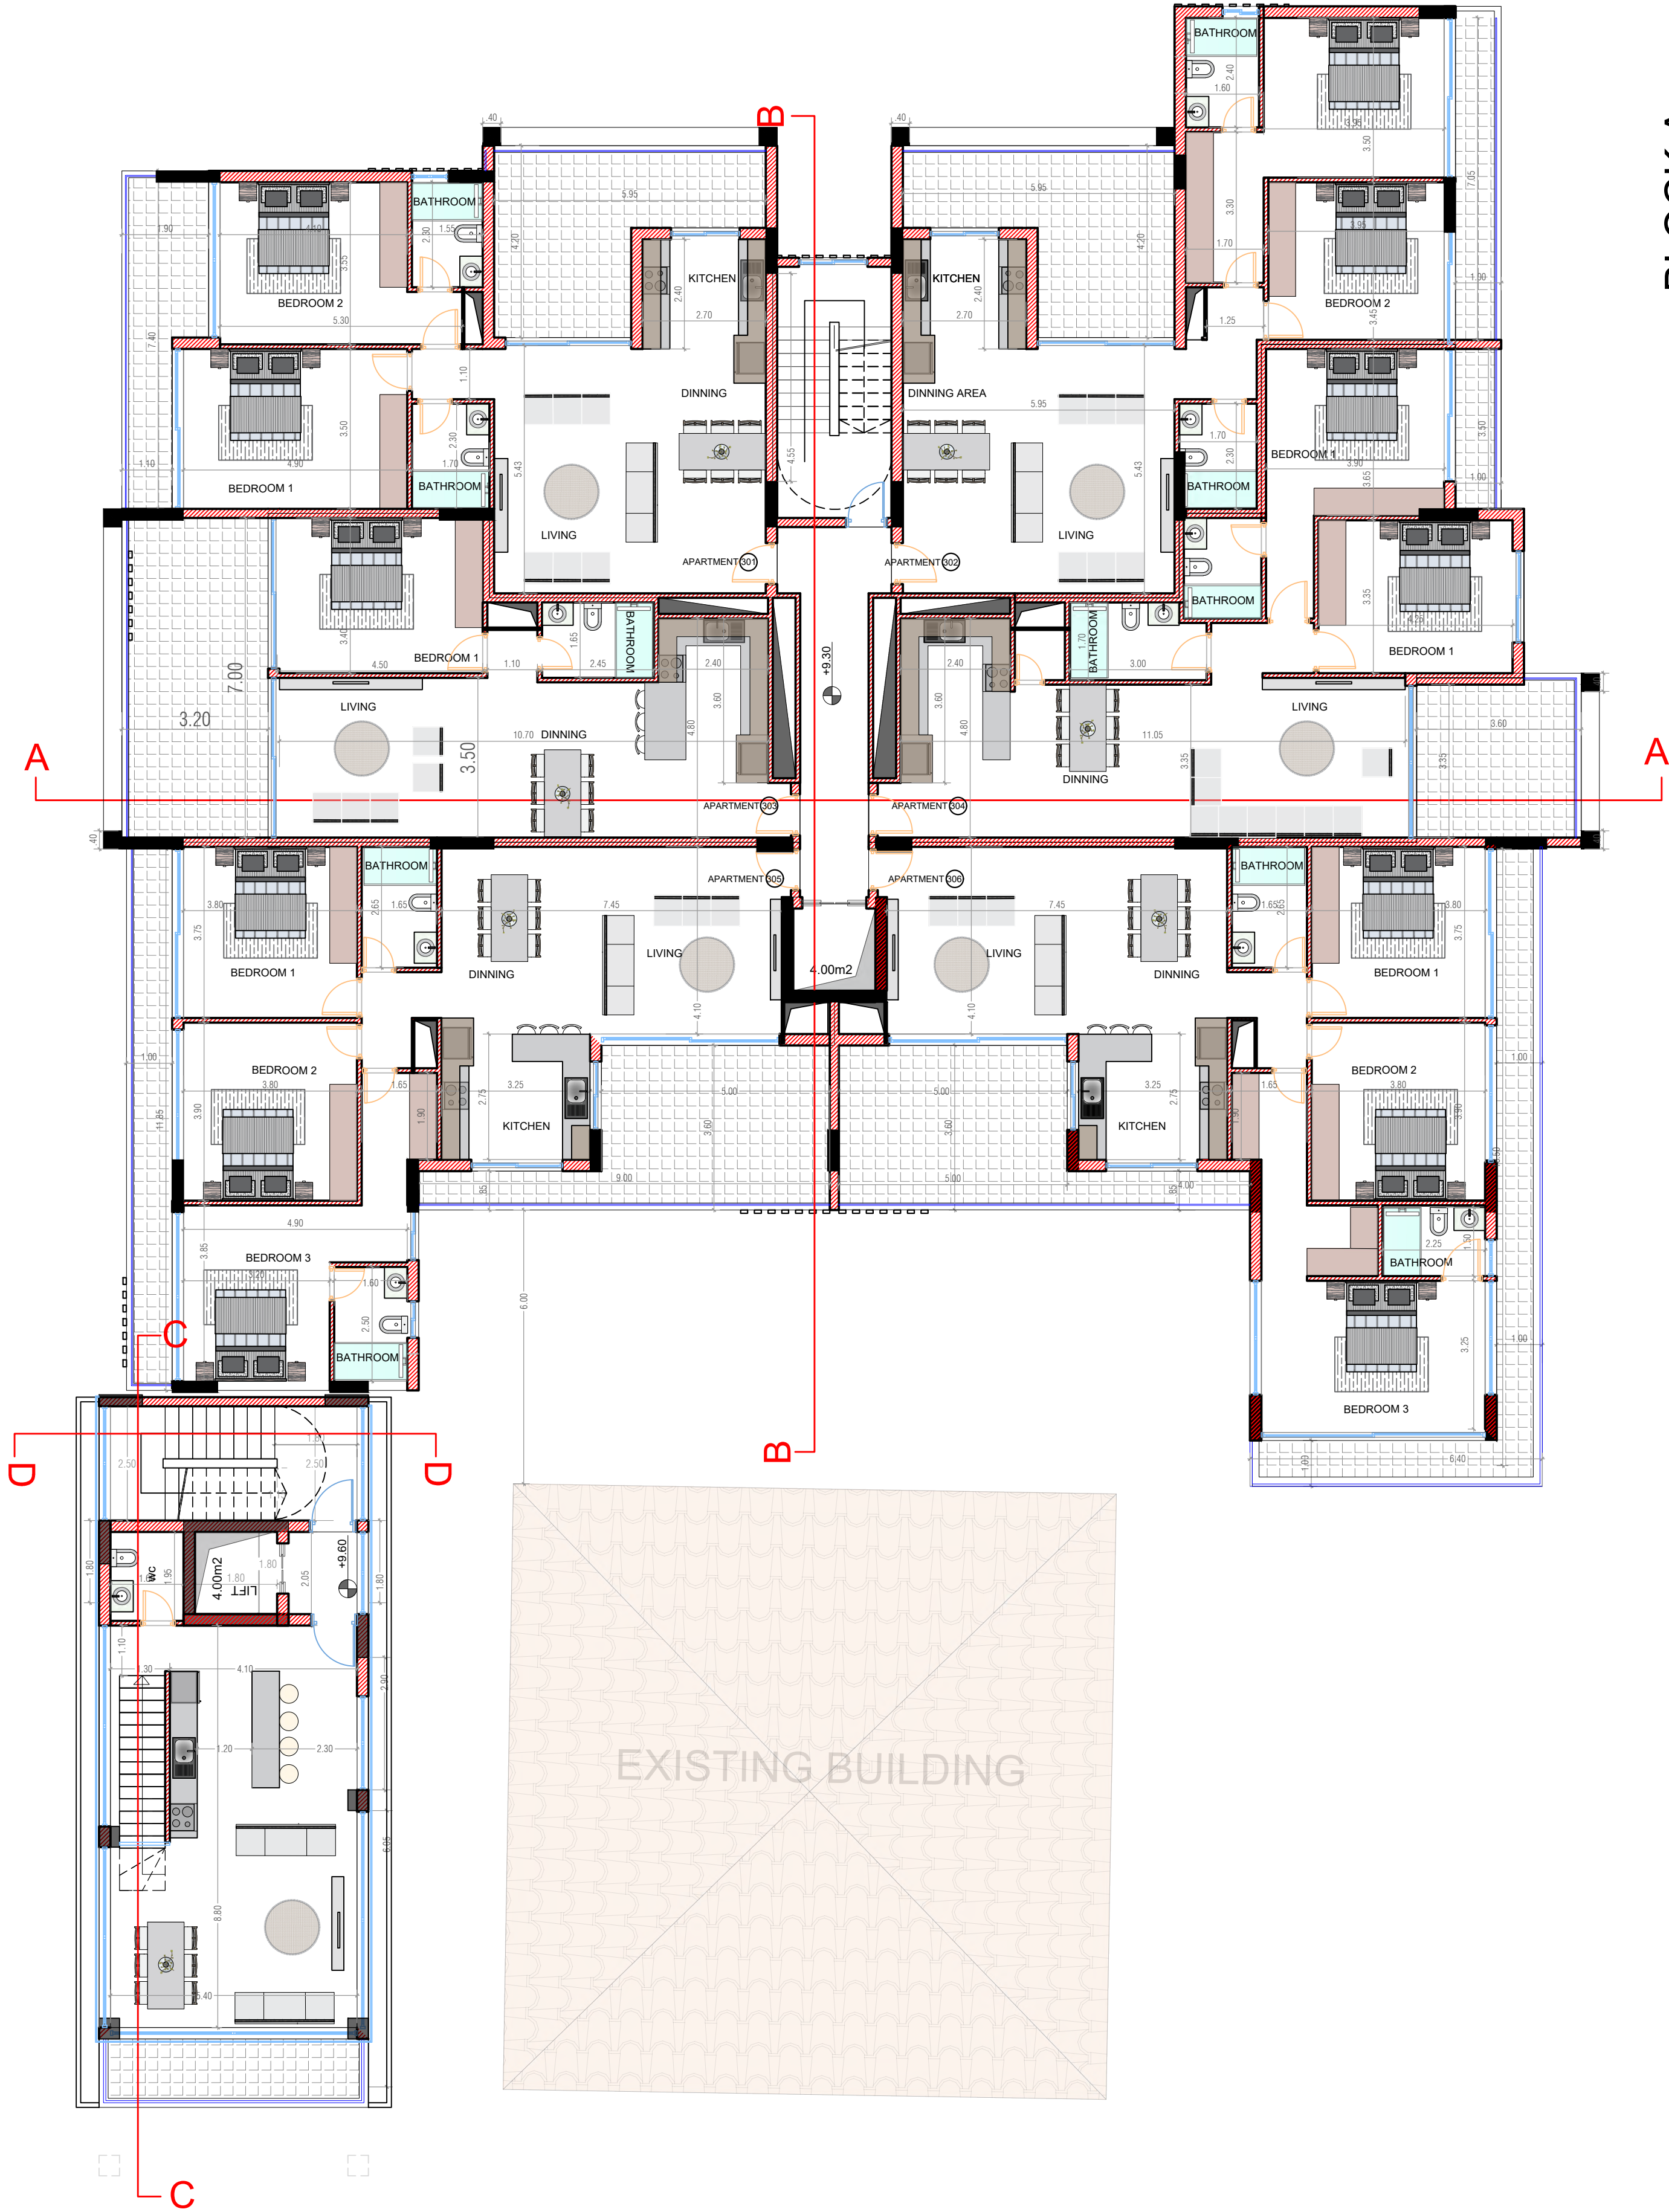


BLOCK B

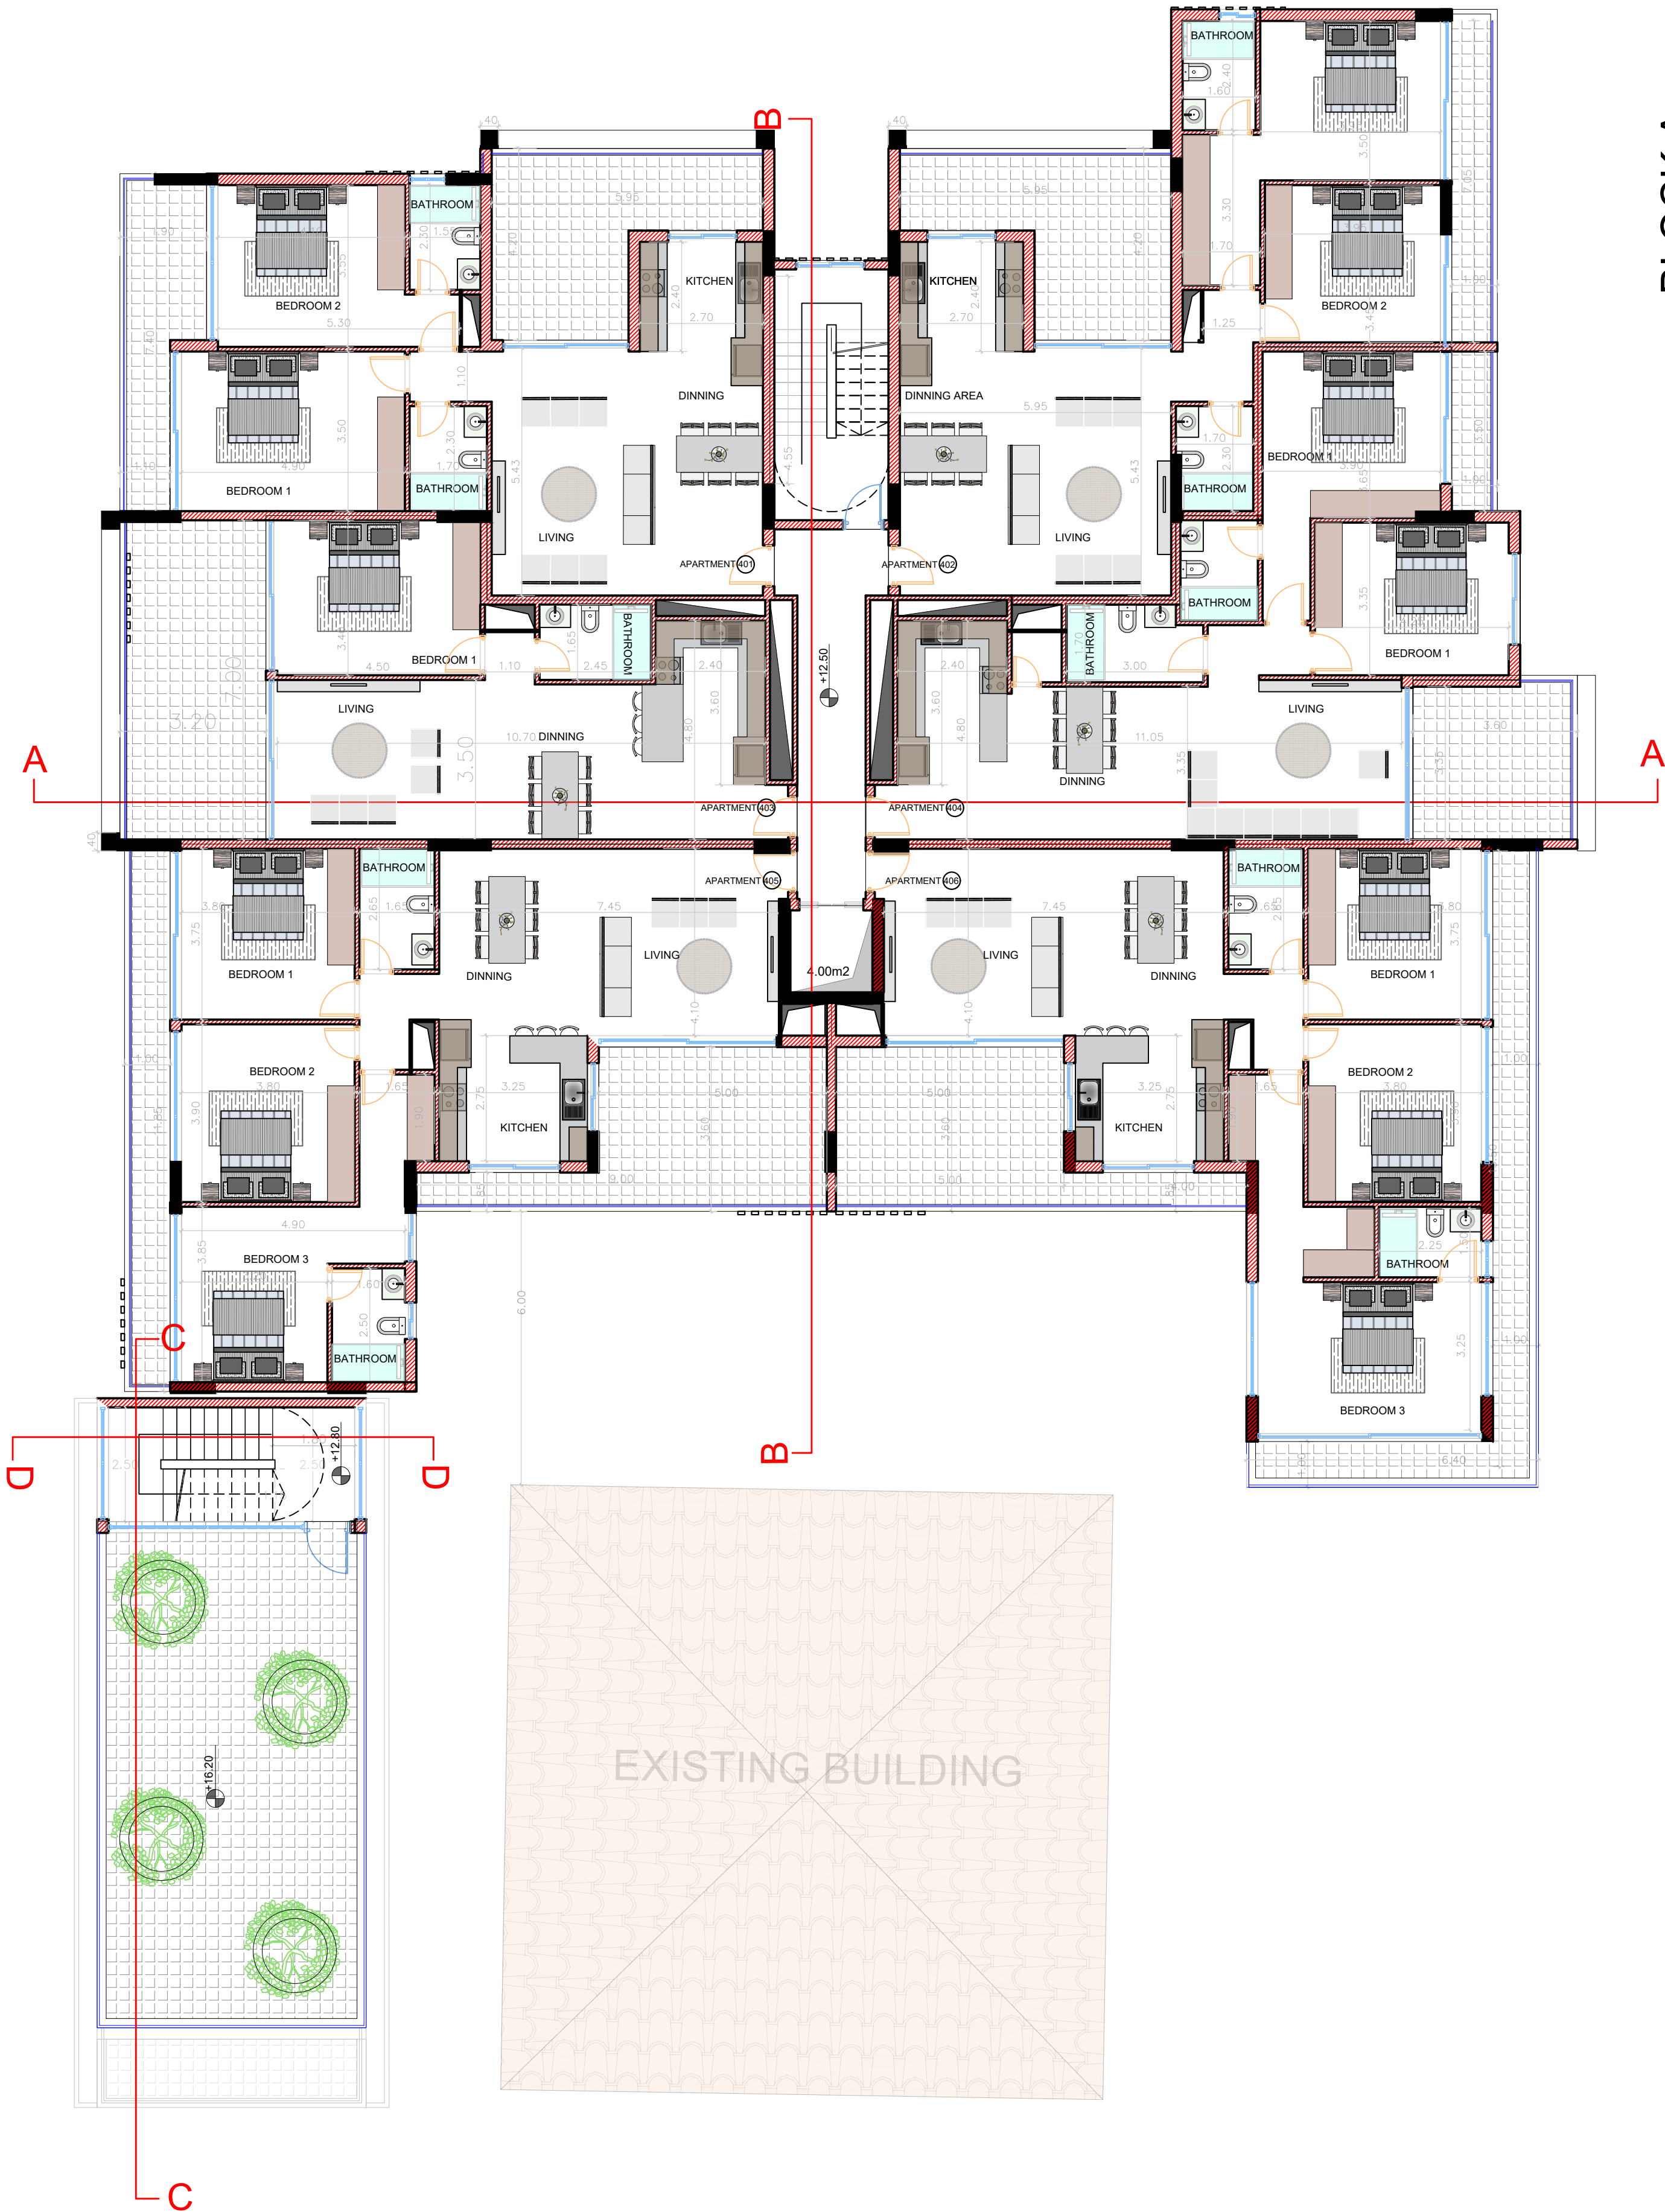


BLOCK A

BLOCK B

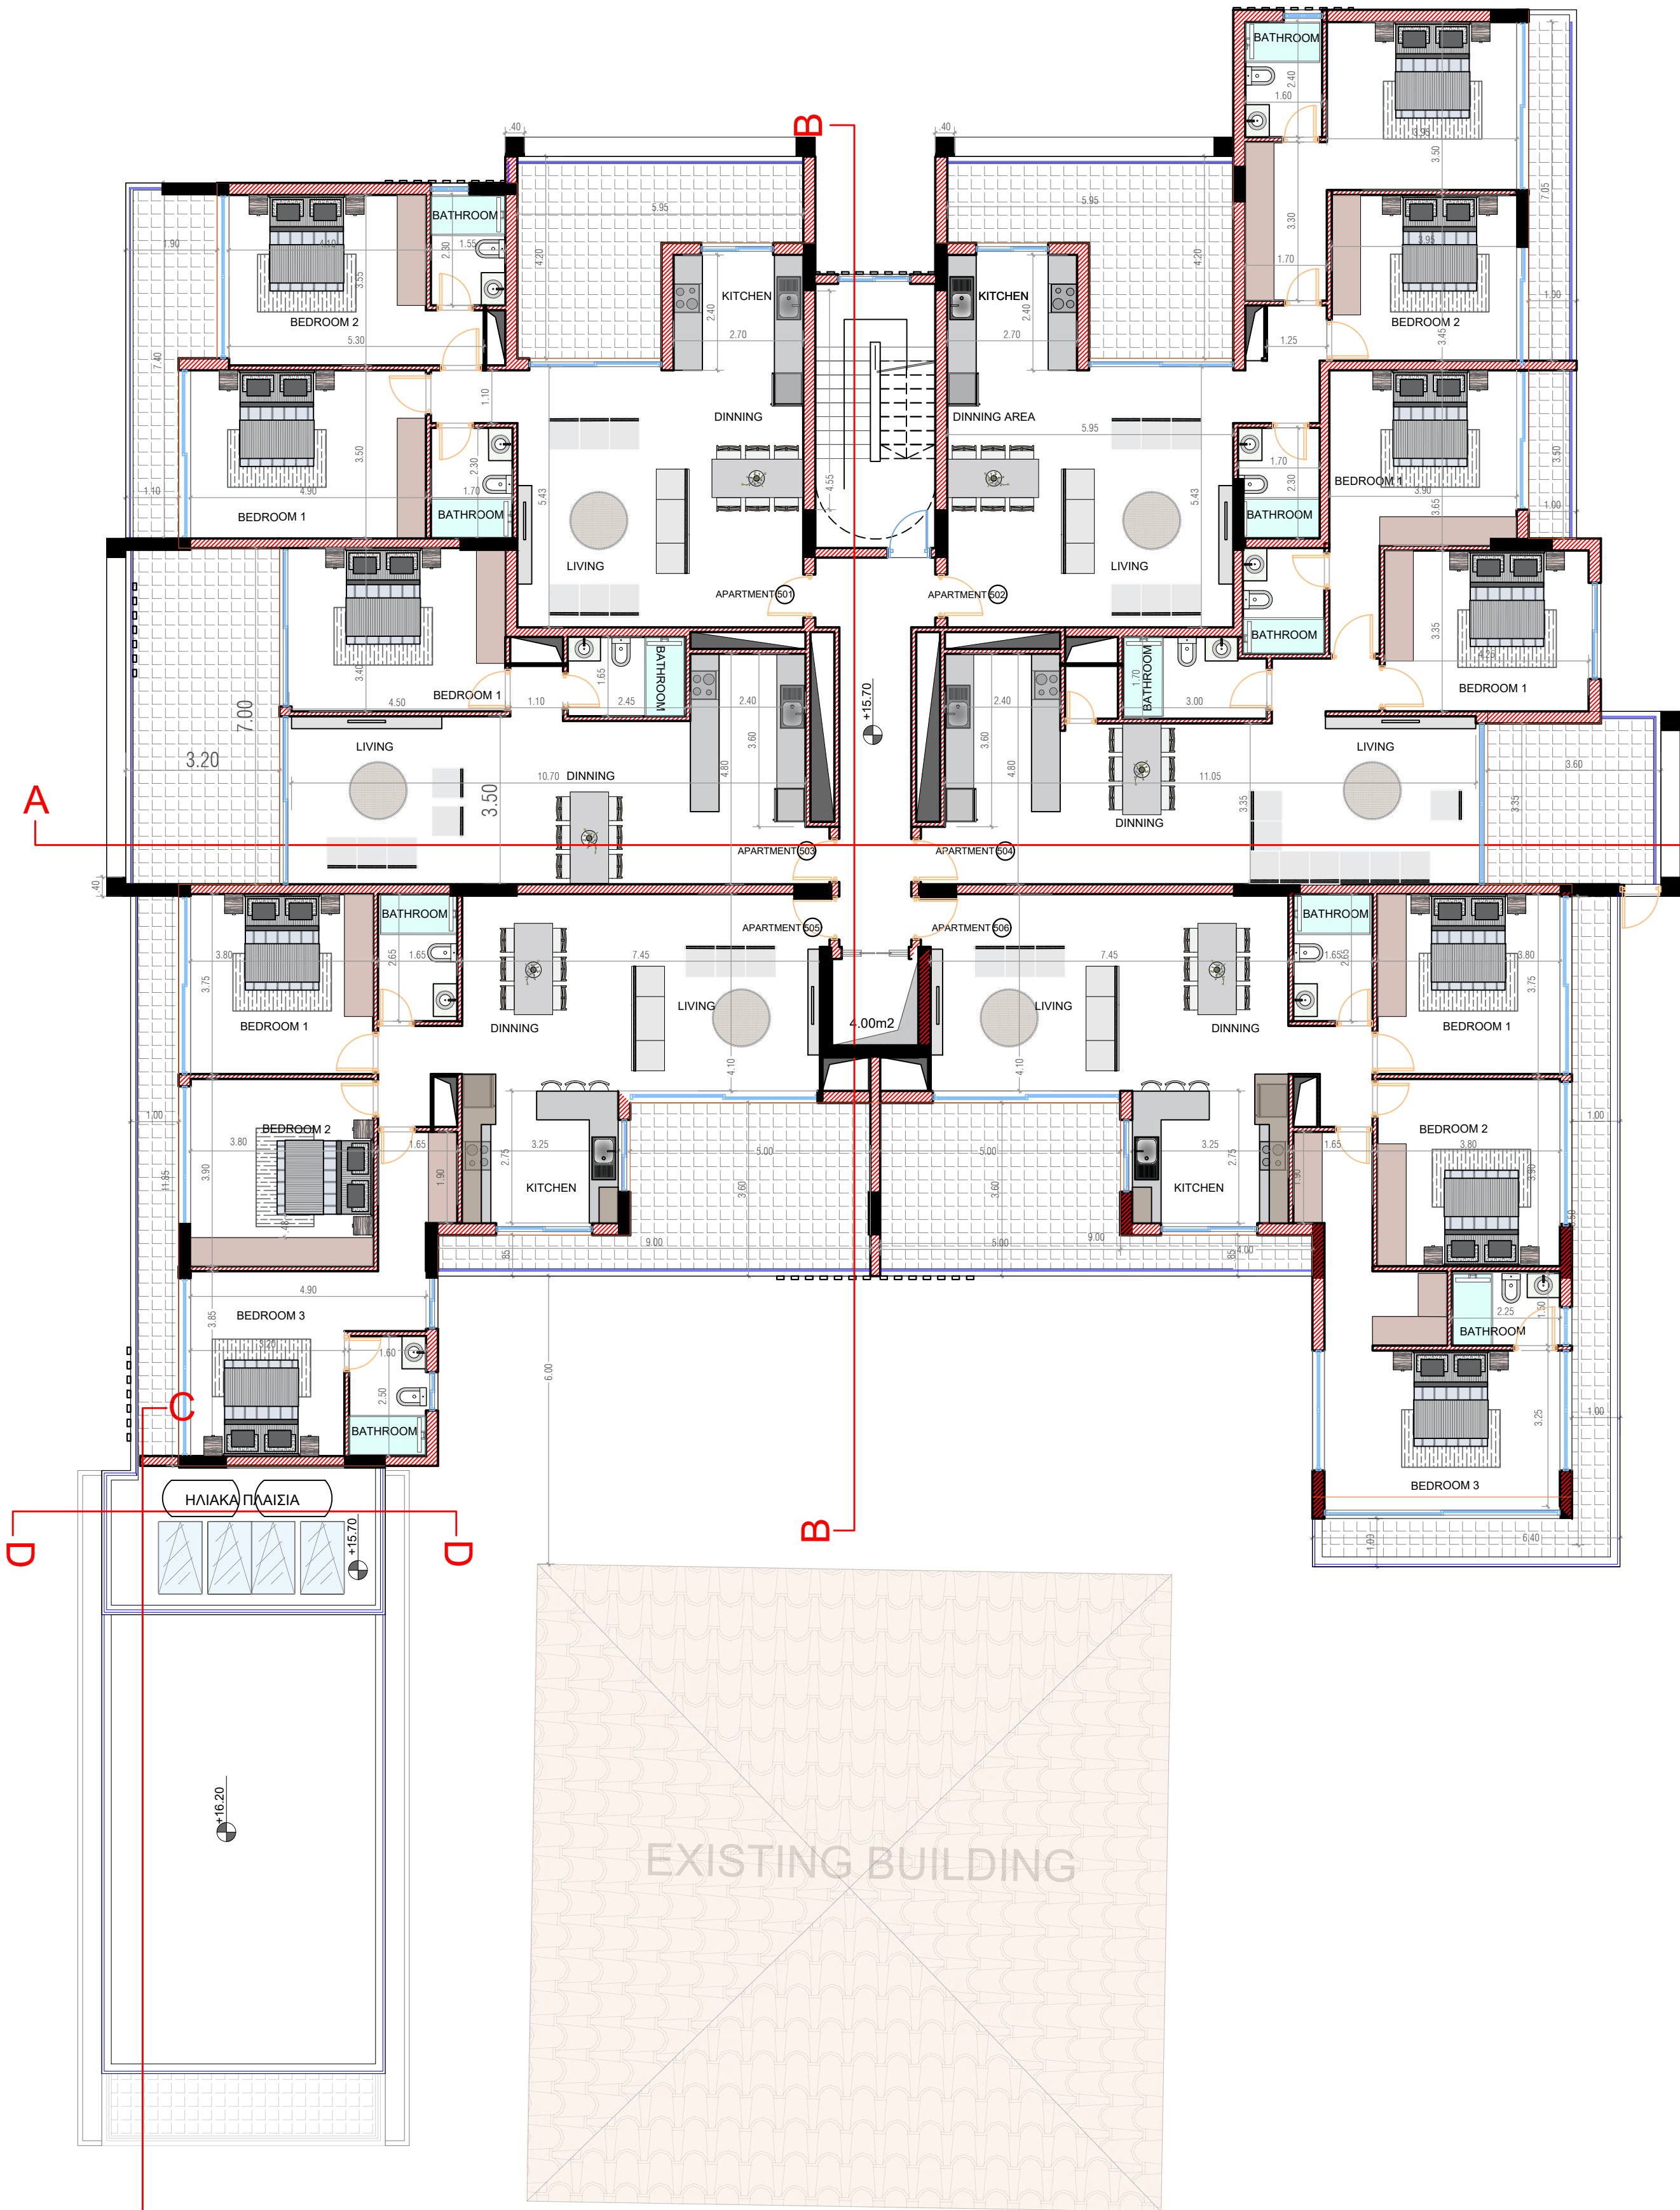


BLOCK B

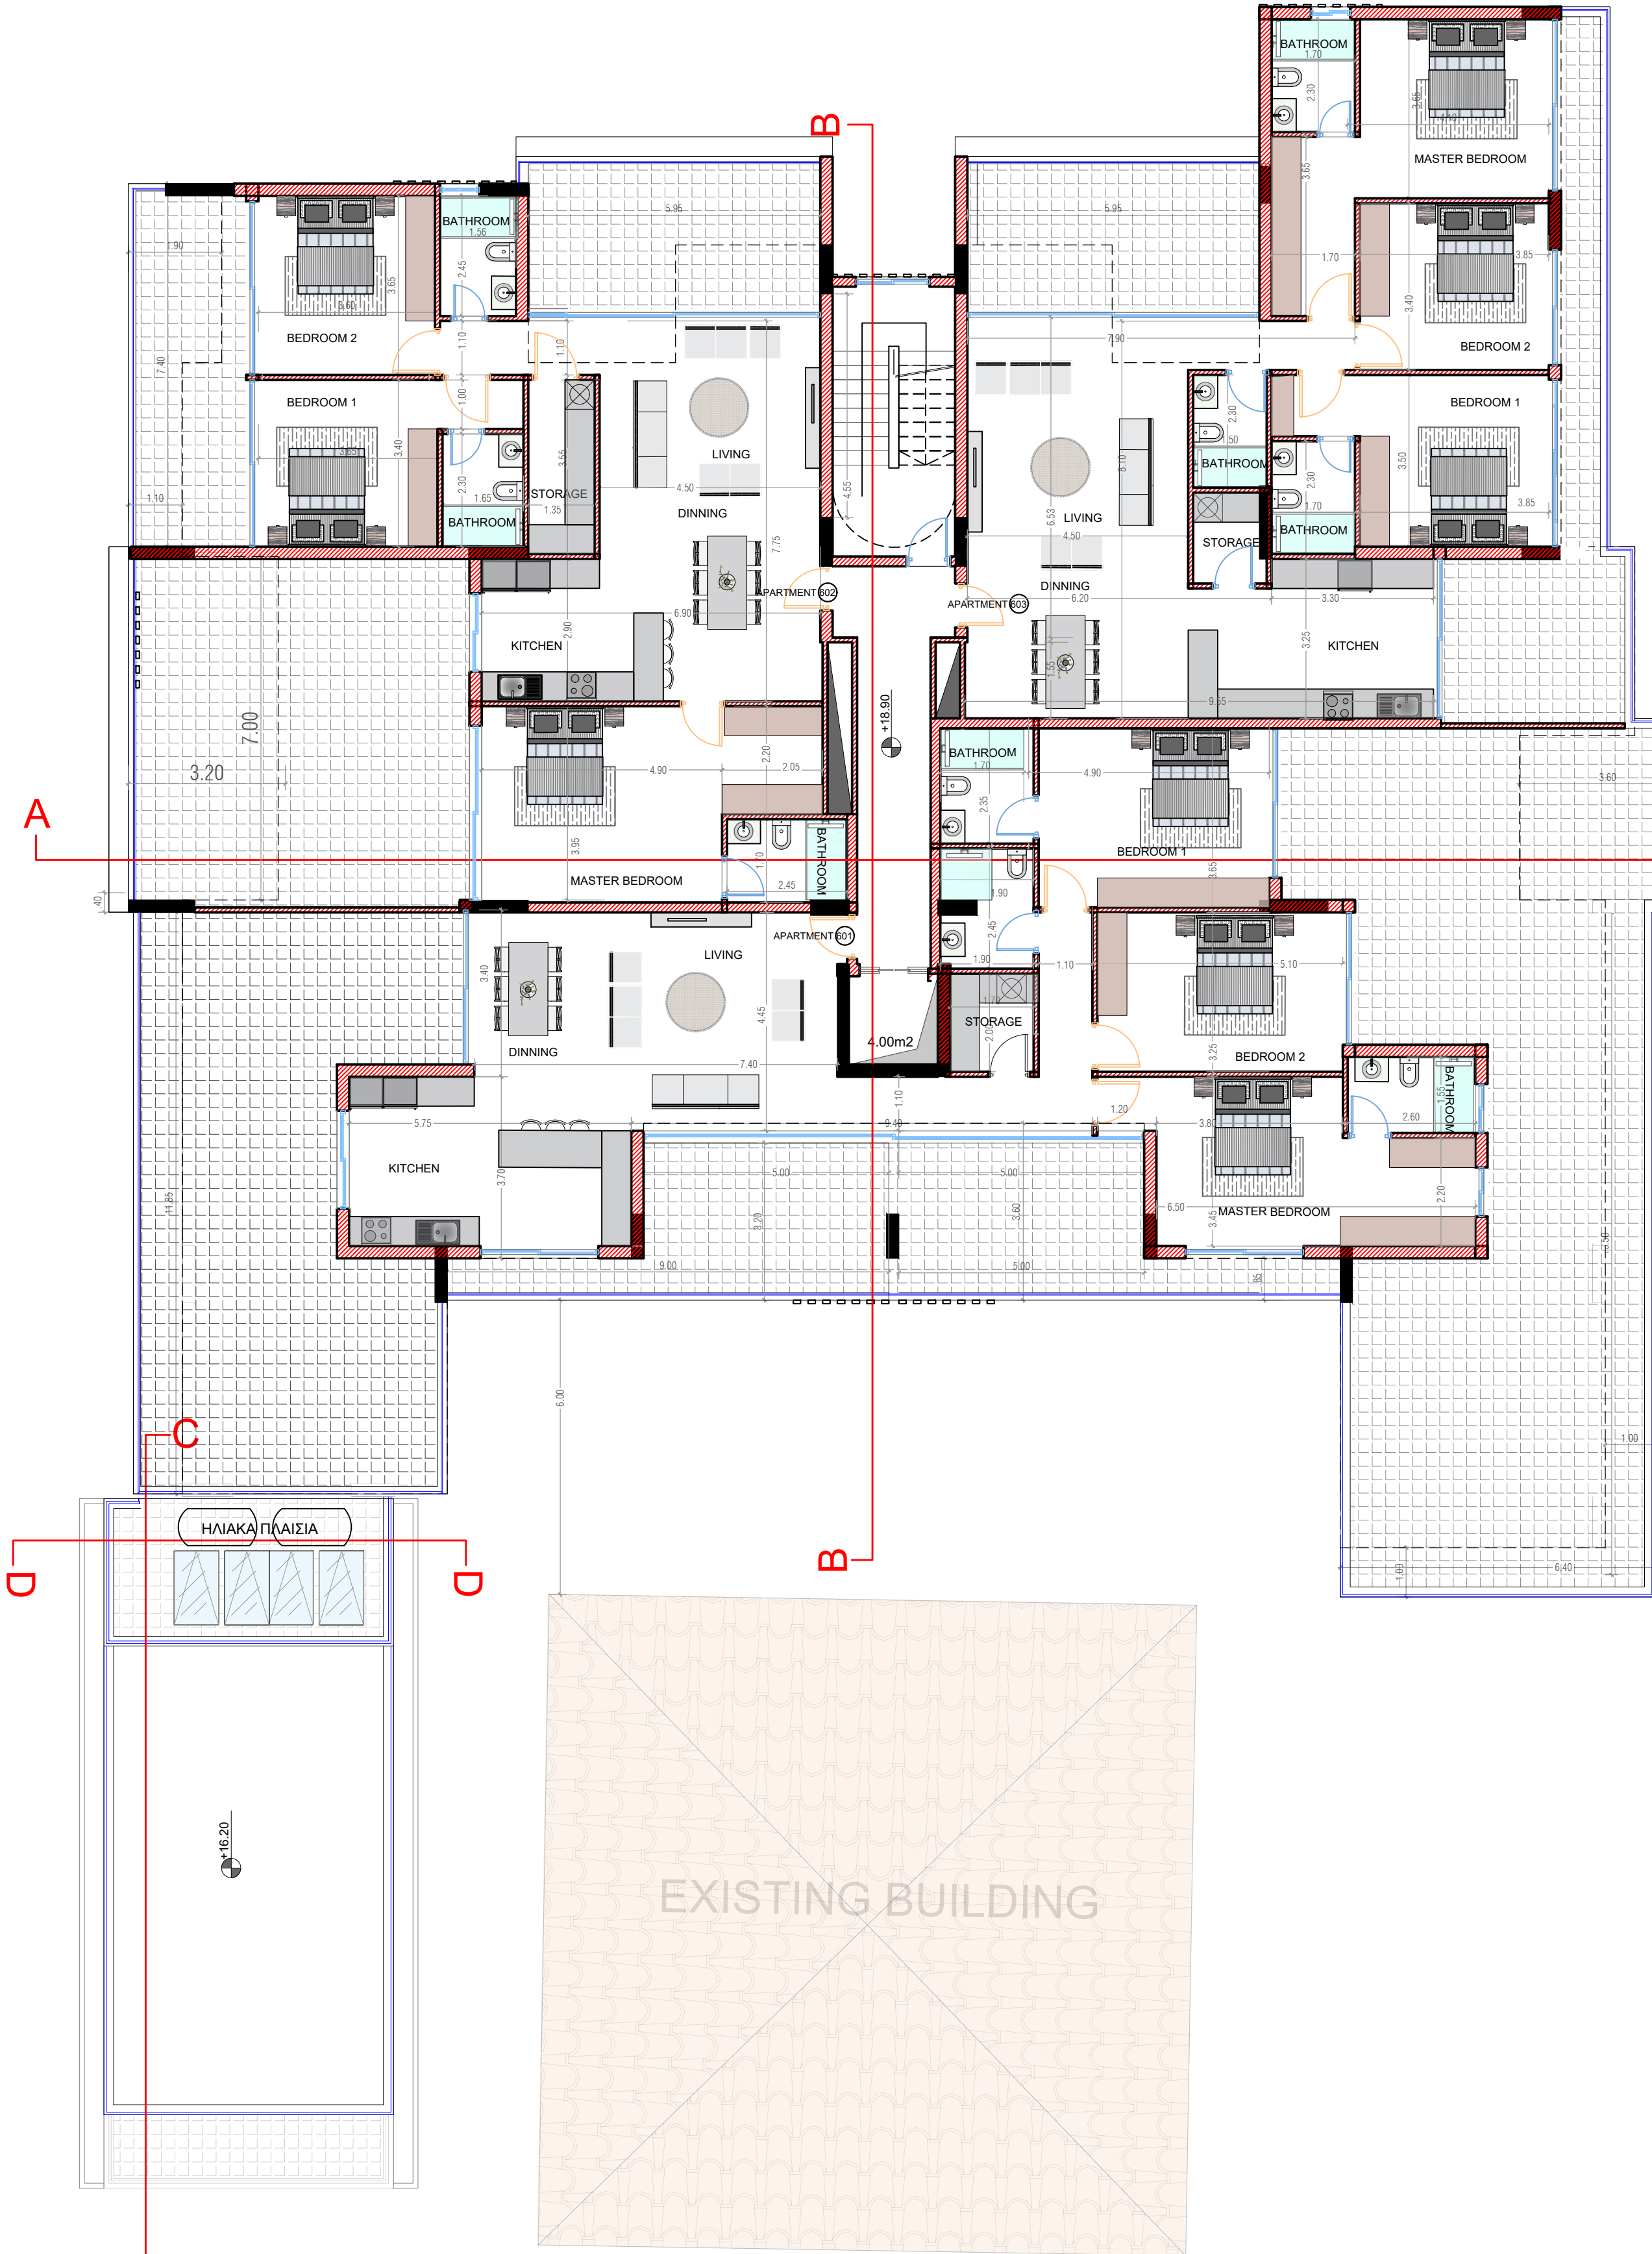



BLOCK A

BLOCK B

BLOCK A

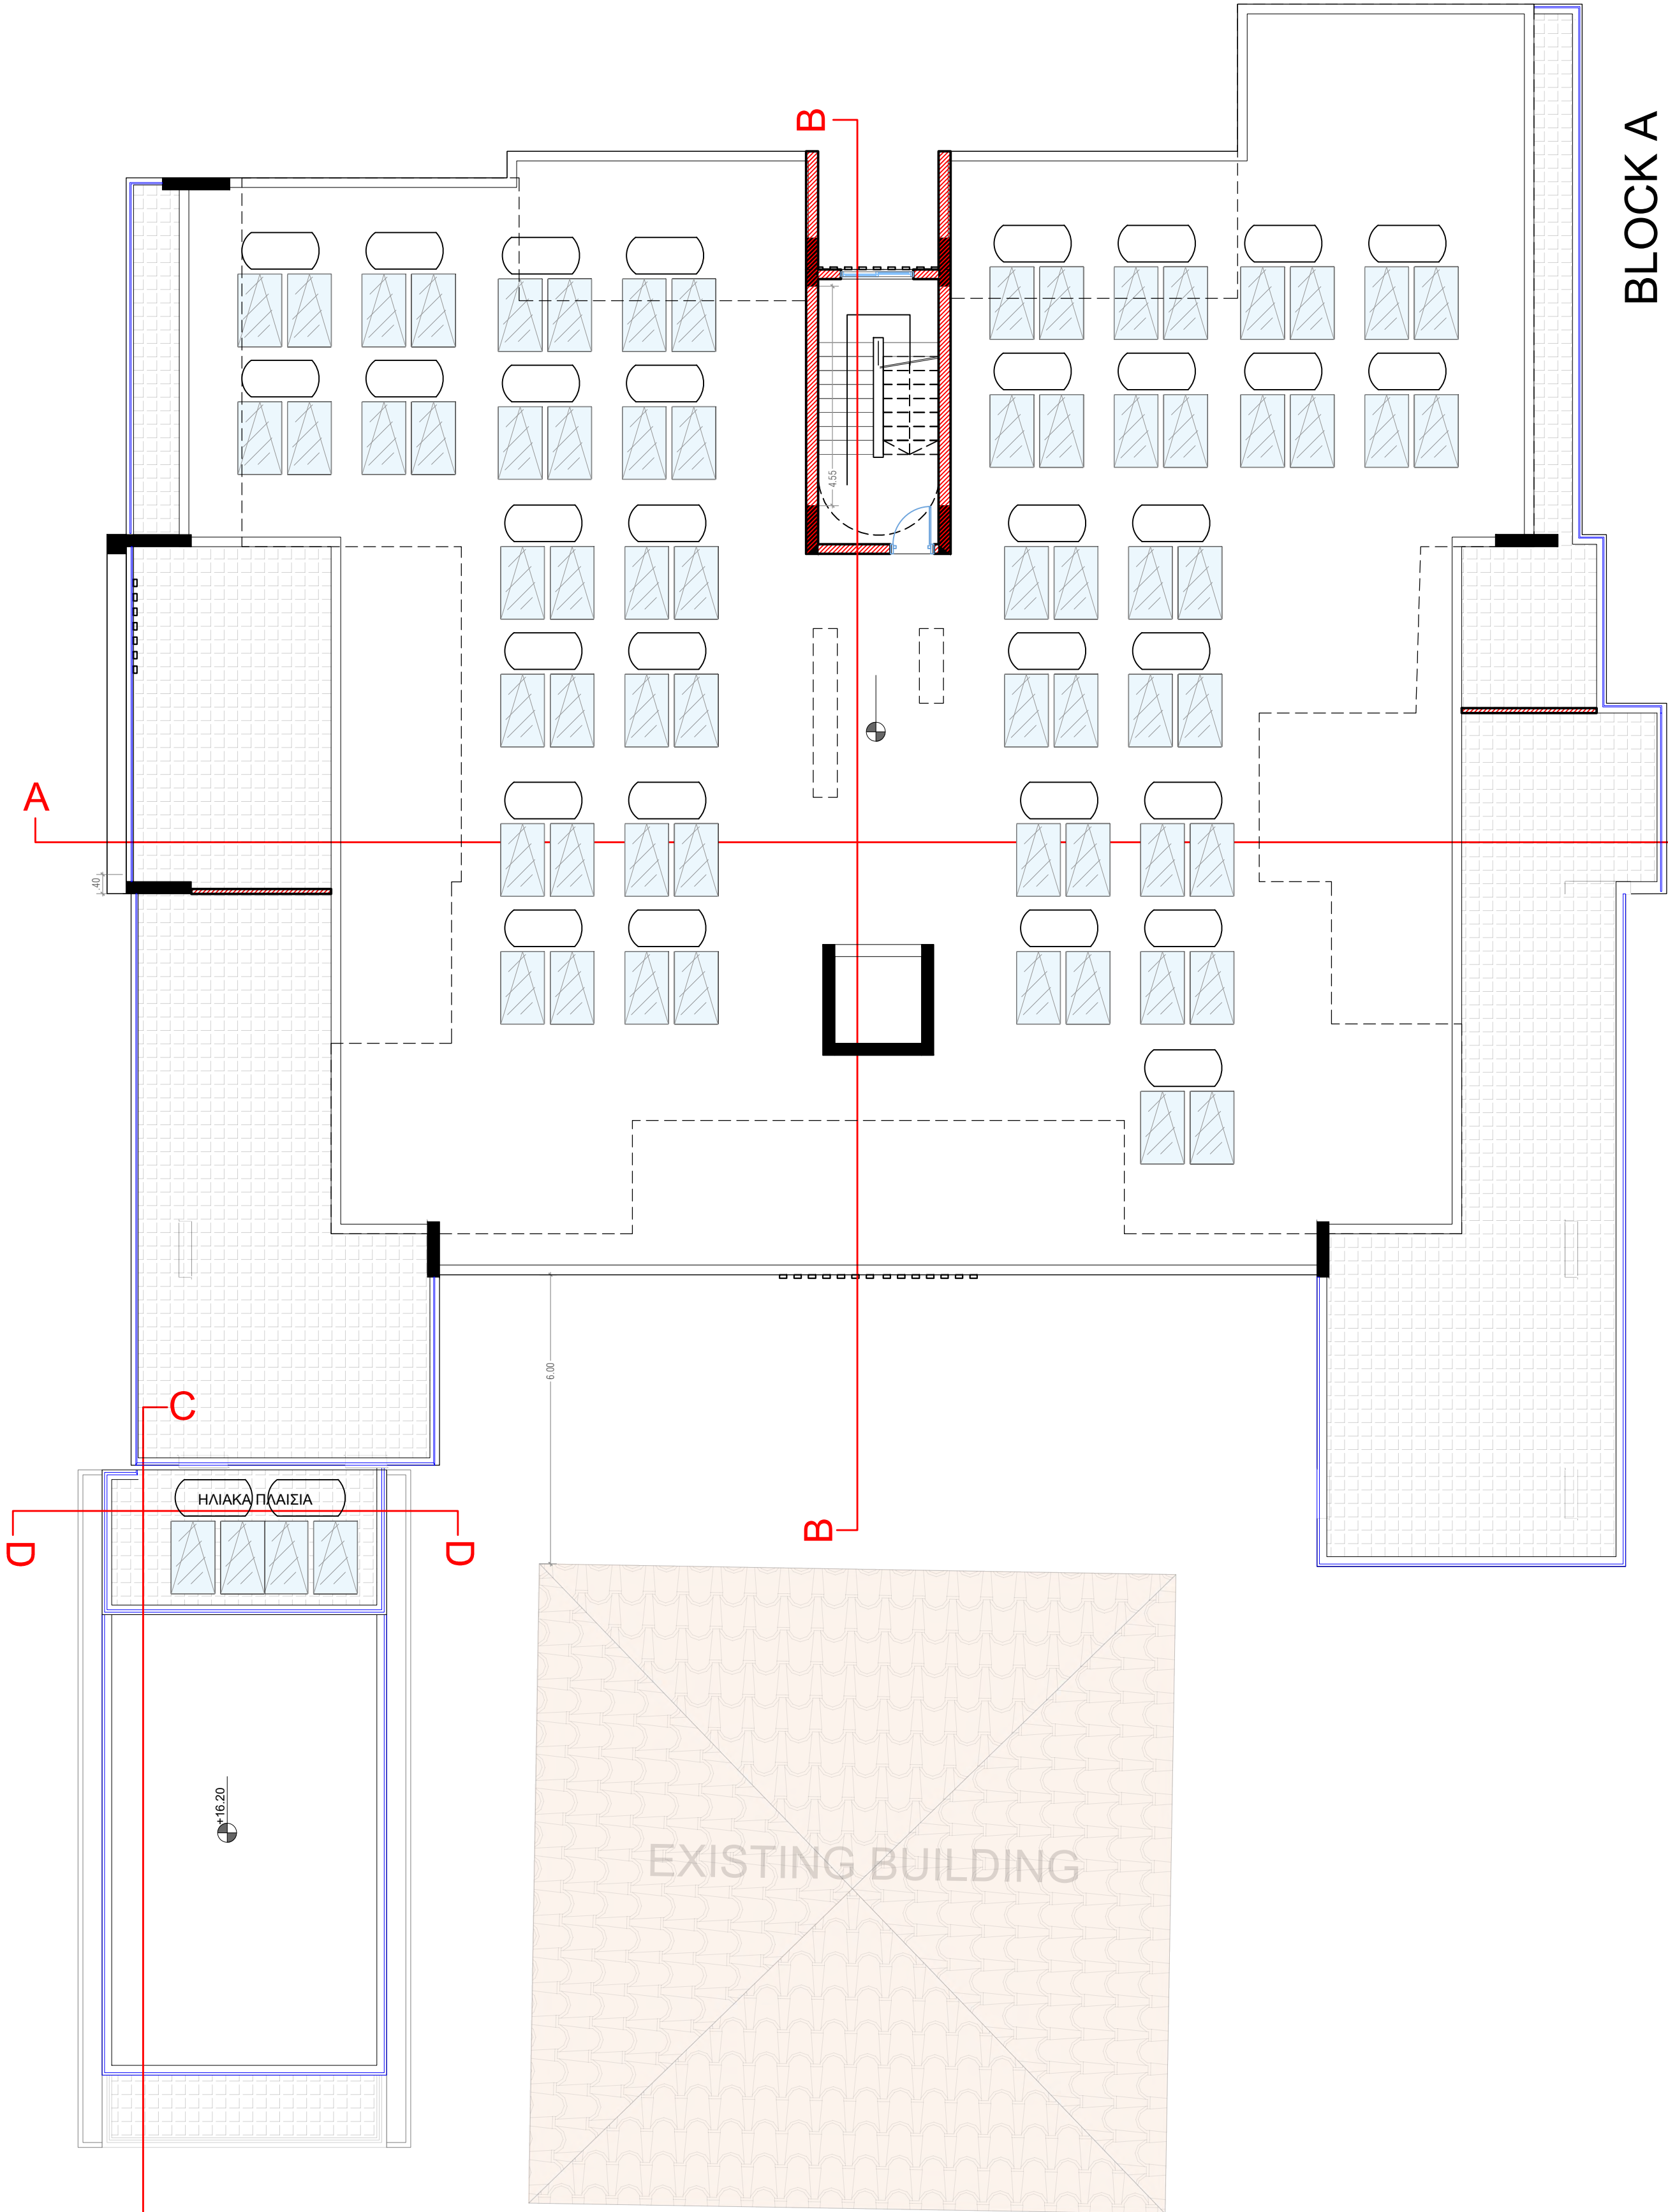

BLOCK B

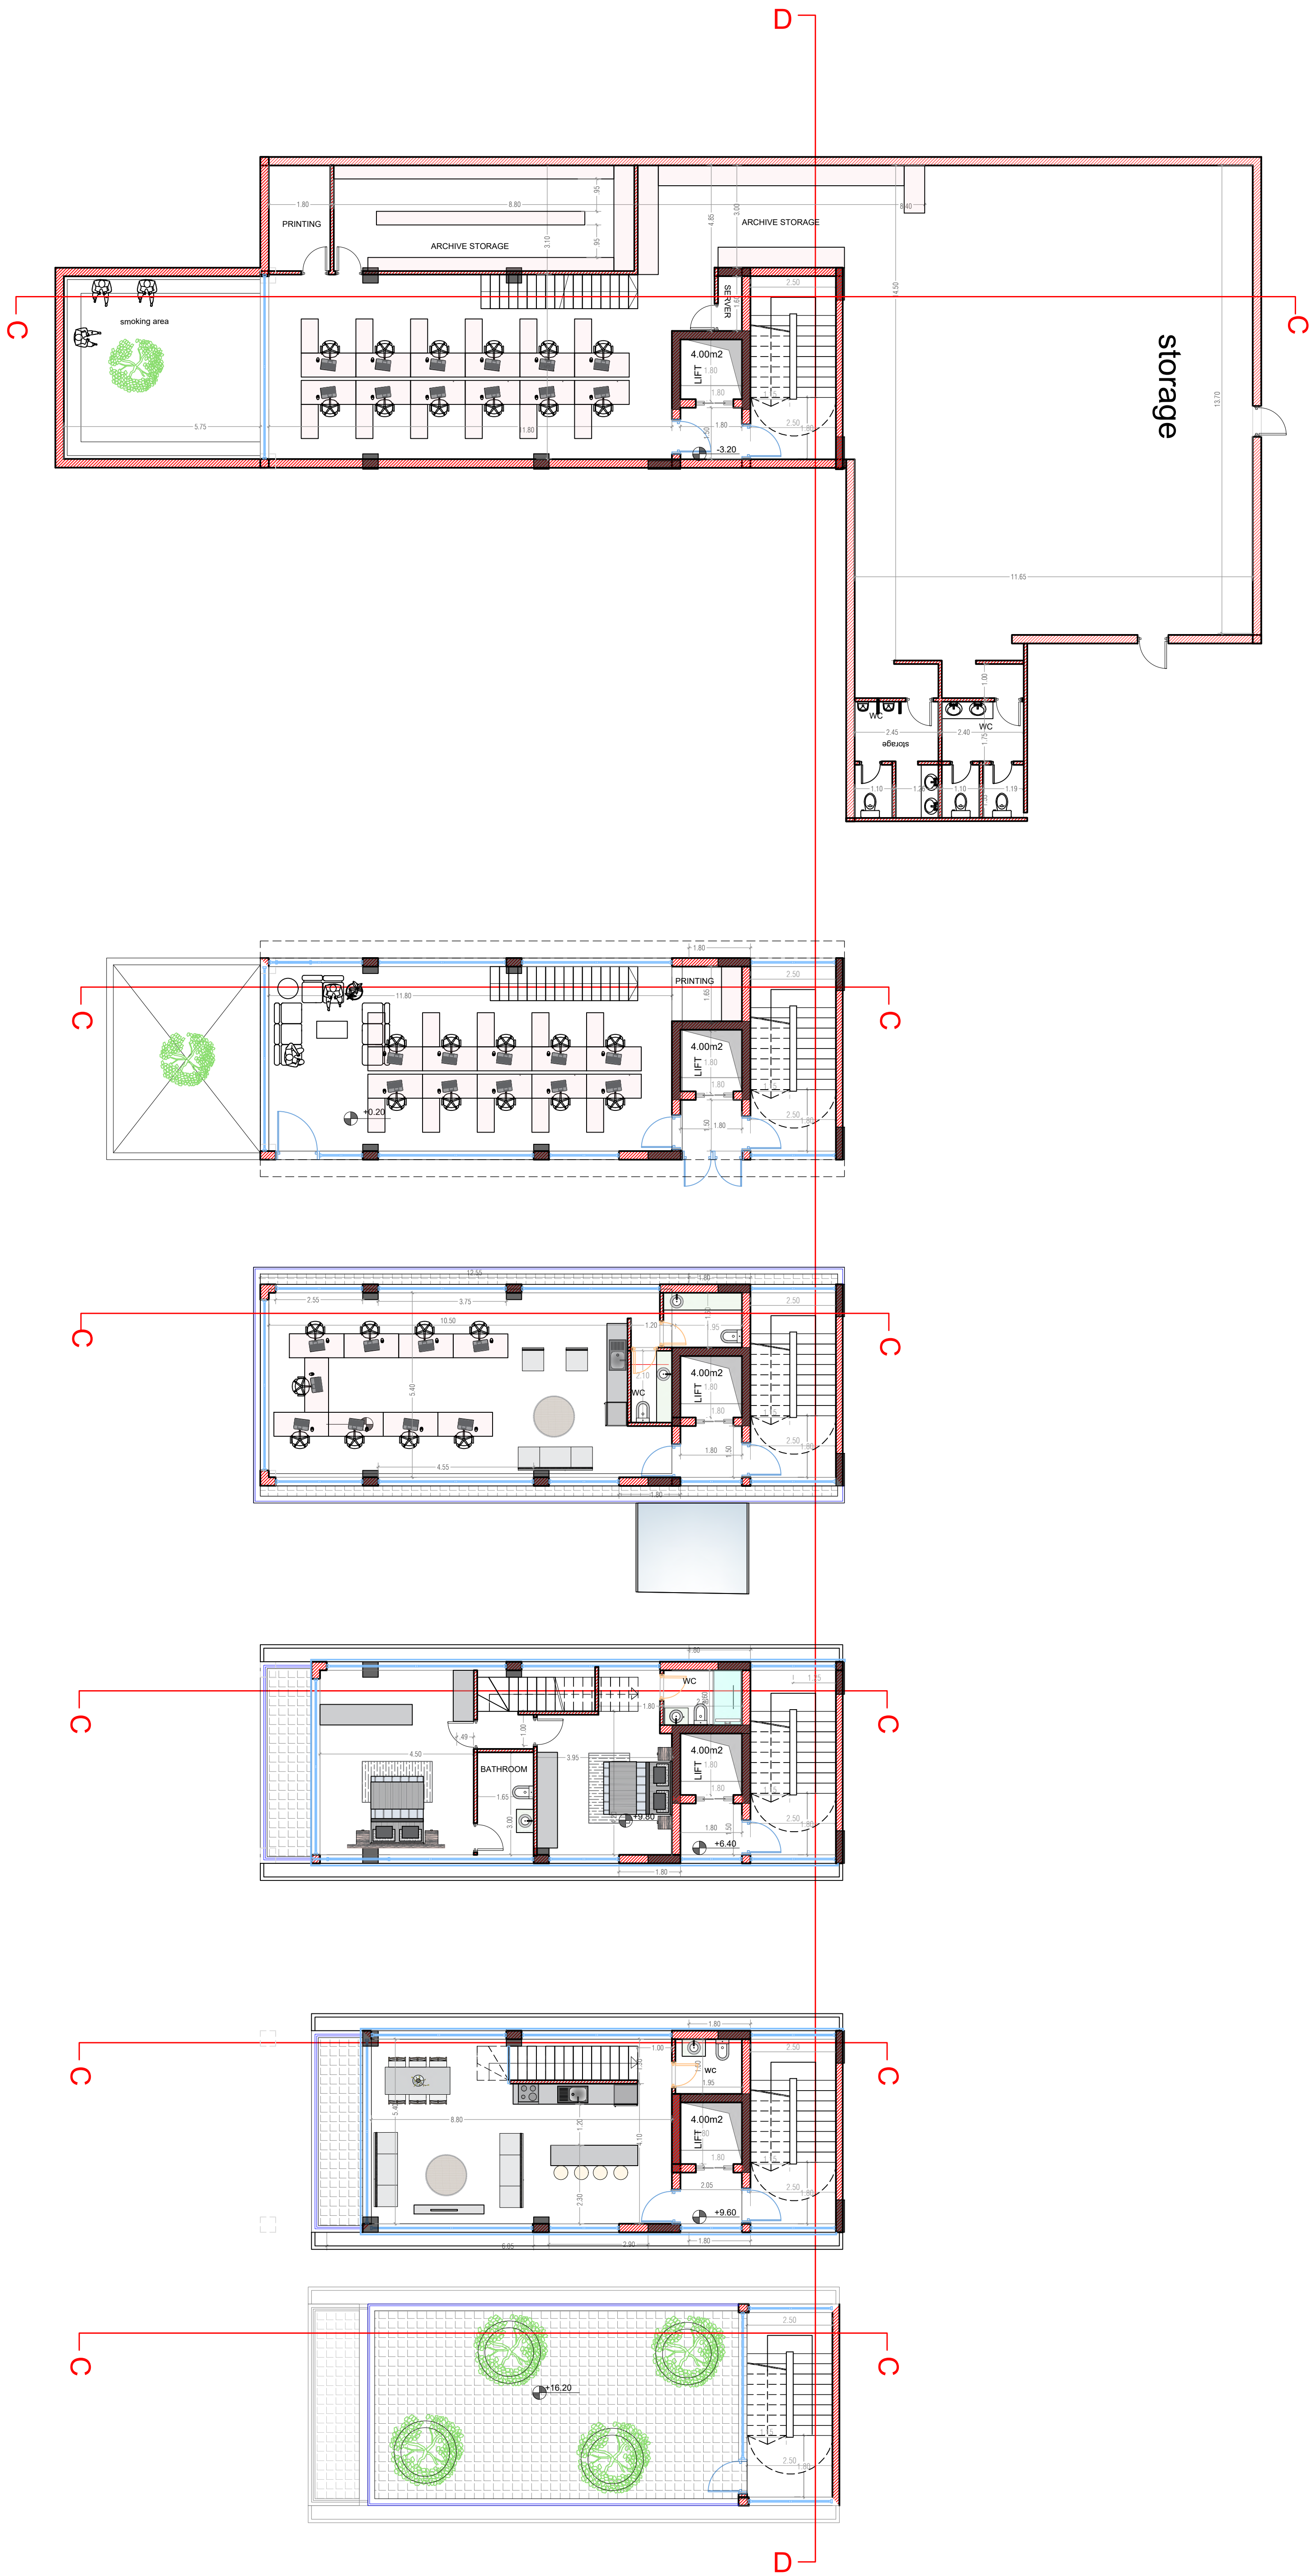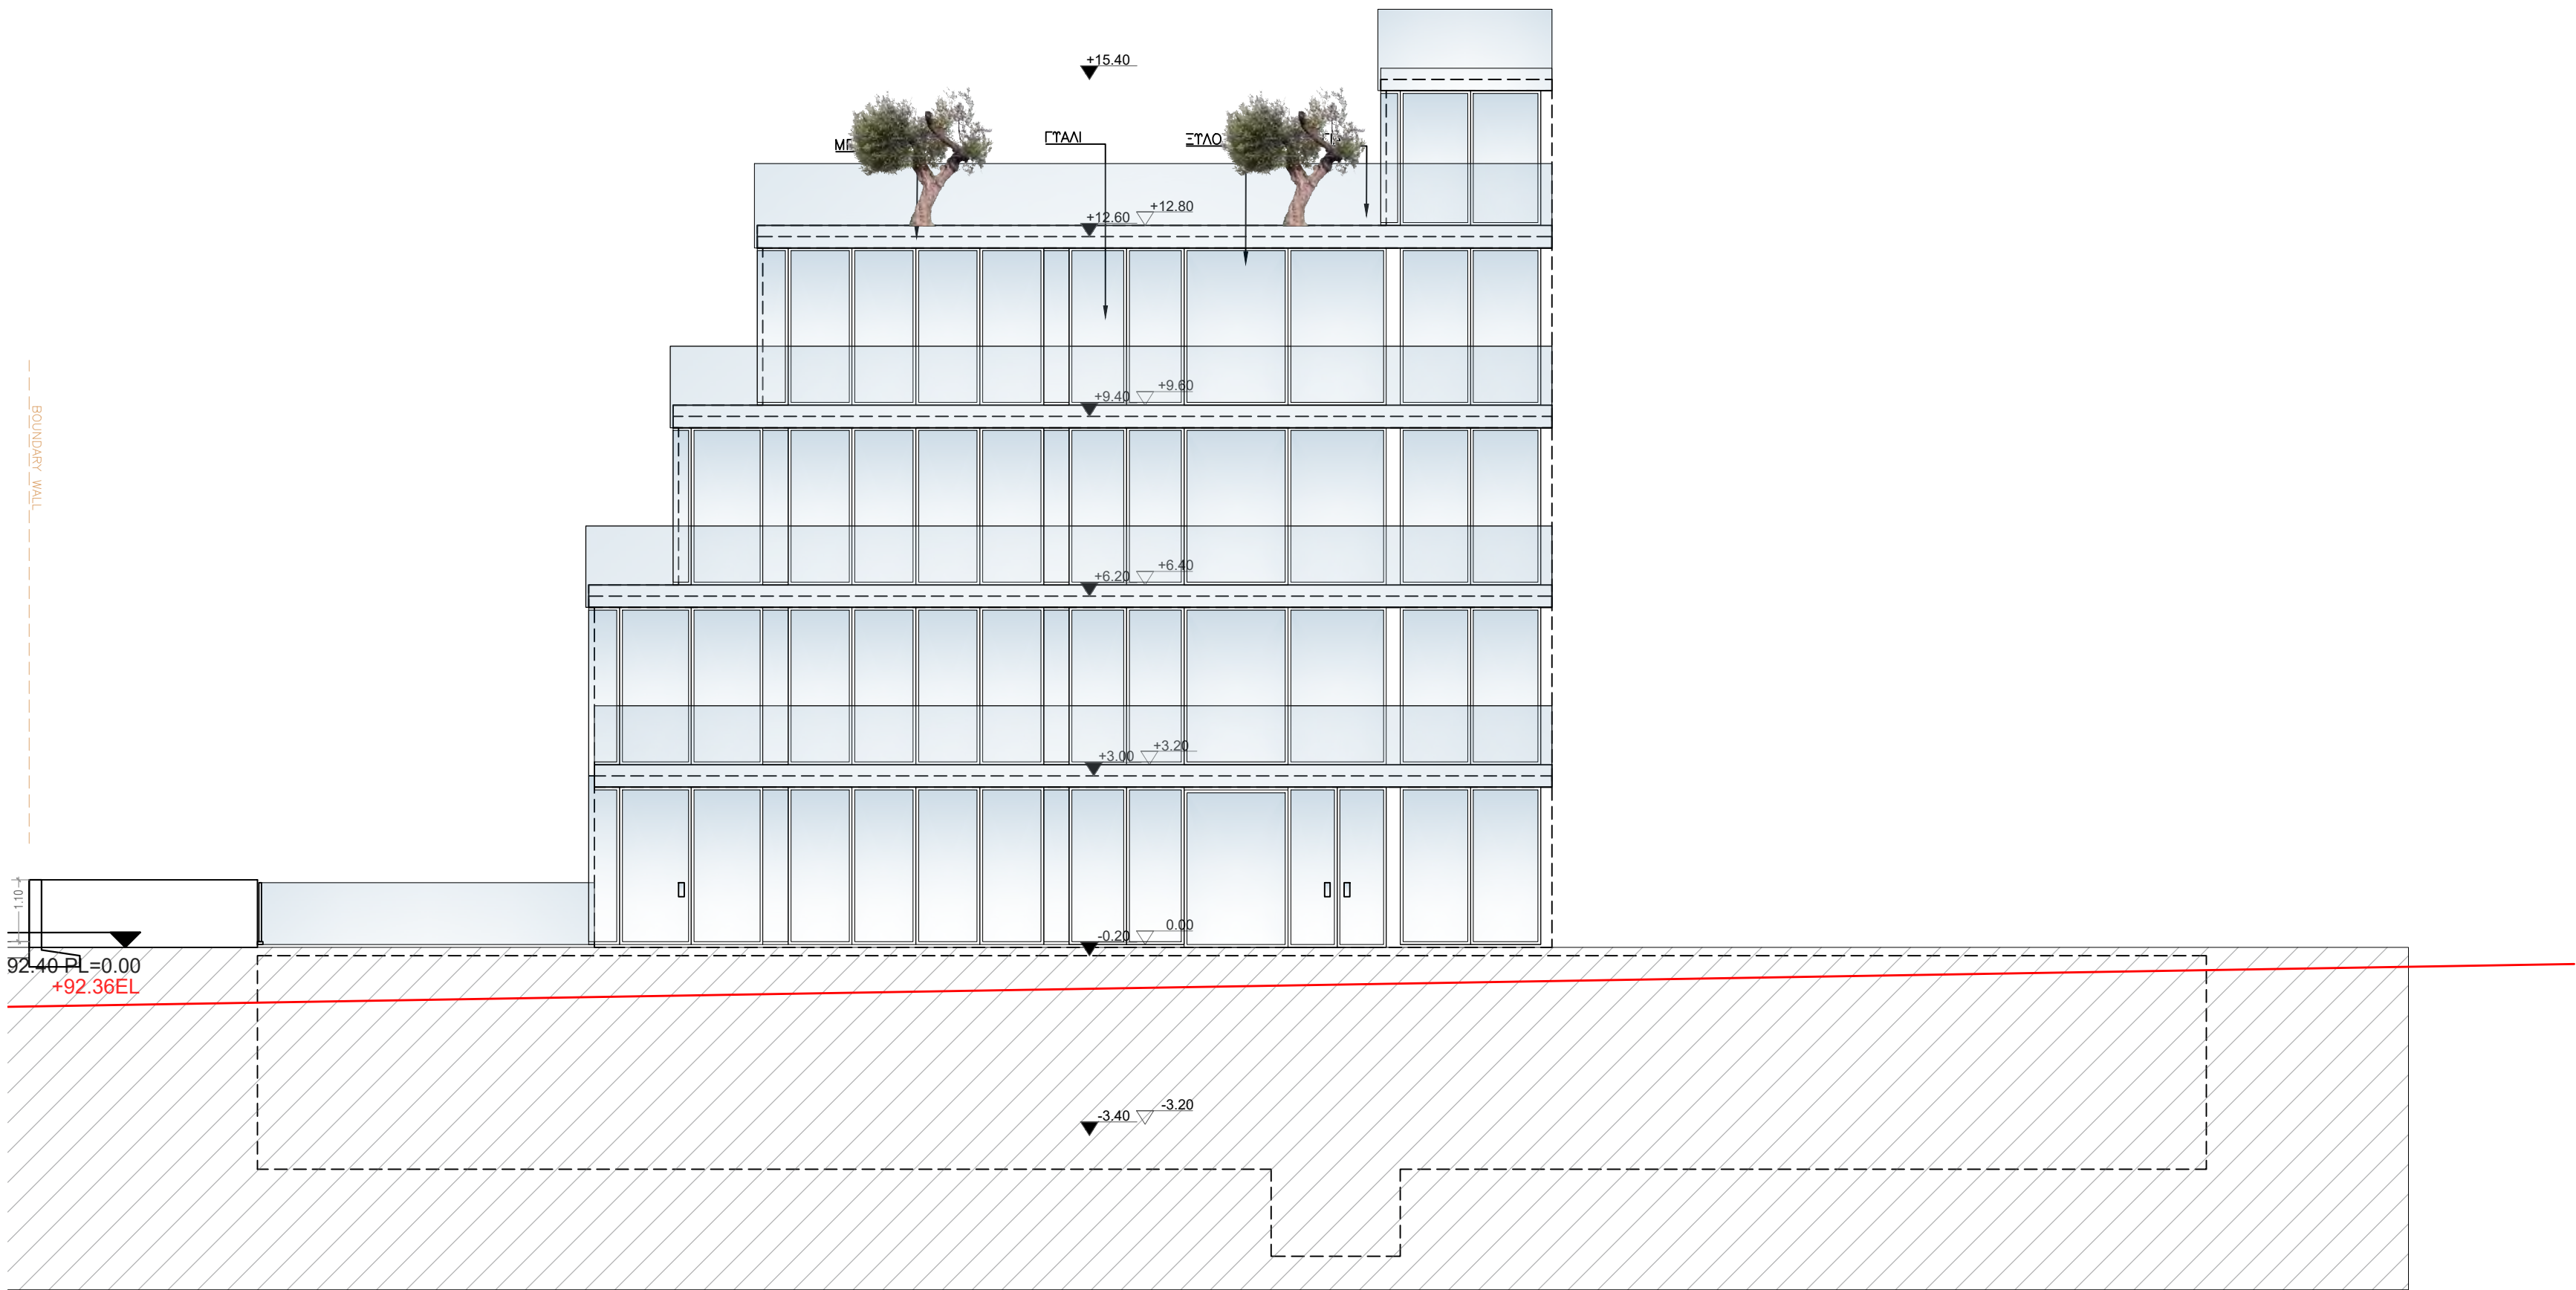

SIGNATURE: *A. Ajami*

ARCHITECTURE, INTERIOR DESIGN, LANDSCAPE
ARCHITECTURE, SCULPTURE, TOWN PLANNING, URBAN DESIGN

TAMEL CENTER, OFFICE 203, 58 ELLADOS AVENUE, 8020 PAFOS
TEL: +357 24 220 016 FAX: +357 24 154 338 MOB: +357 94 444 333
EMAIL: info@aaarchitects.cy WWW: aaarchitects.cy

CLIENT:
EMBUDO LTD

PROJECT:
CITY CENTER

DRAWING TITLE:
SIDE ELEVATION

LOCATION:
PAFOS

DESIGN NO.:
10/23

PLOT NO.: 3132
3133 3134

S/PL.:
51/030407

ISSUE DATE:

REVISIONS:

SHEET NO.:
12

SCALE 1:100

0 1 2 3 4 5
CM

Legend

BLOCK A

BLOCK B

17.65

BOUNDARY WALL


ΜΠΕΤΟΝ ΓΥΑΛΙ ΜΠΟΓΙΑ

ΜΠΟΓΙΑ


ΣΤΛΟ

BOUNDARY WALL

+92.36 EL

 

BLOCK A

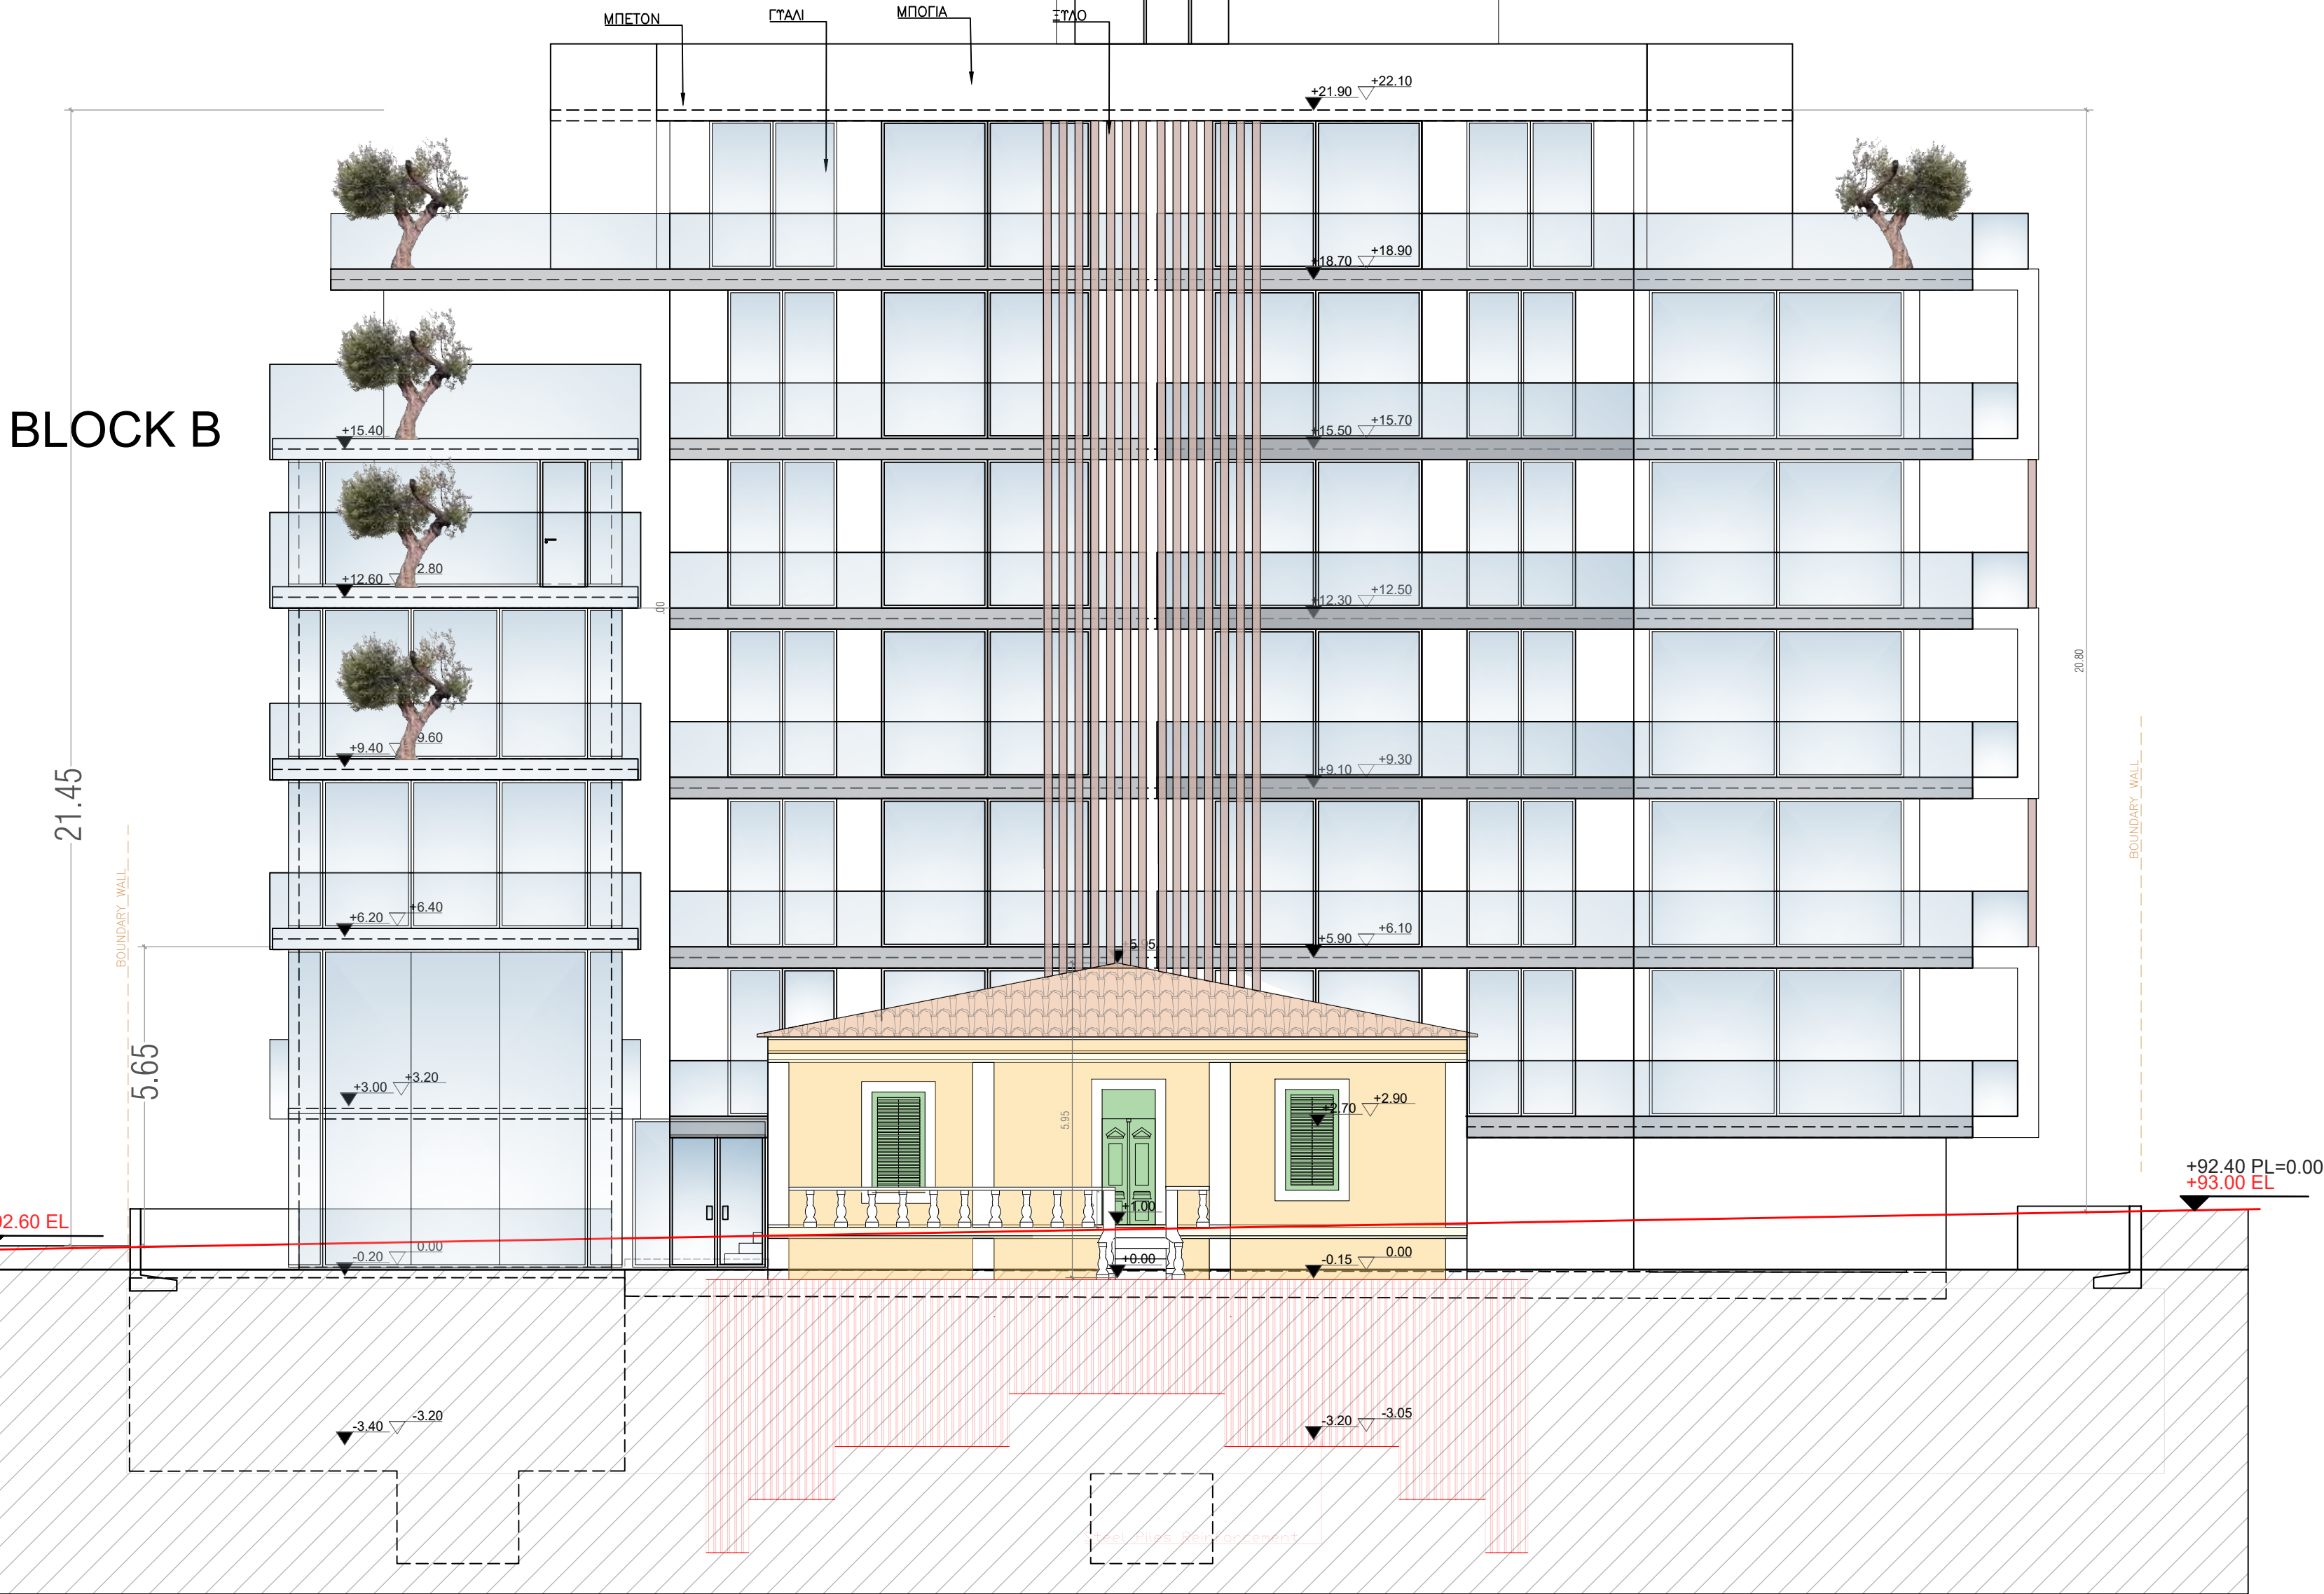


BLOCK A



SIDE ELEVATION




AA Architects - Tamiel Center, 58 Ellados Avenue, 8020 Pafos
Email: info@aaarchitects.cy
WWW.AAARCHITECTS.CY

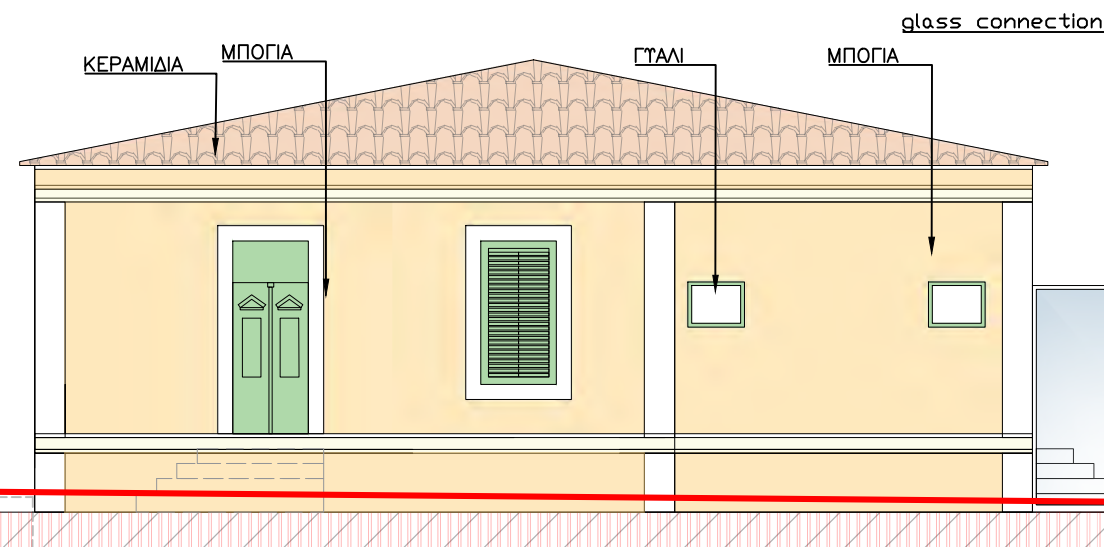

Steel Piles Reinforcement

BLOCK B

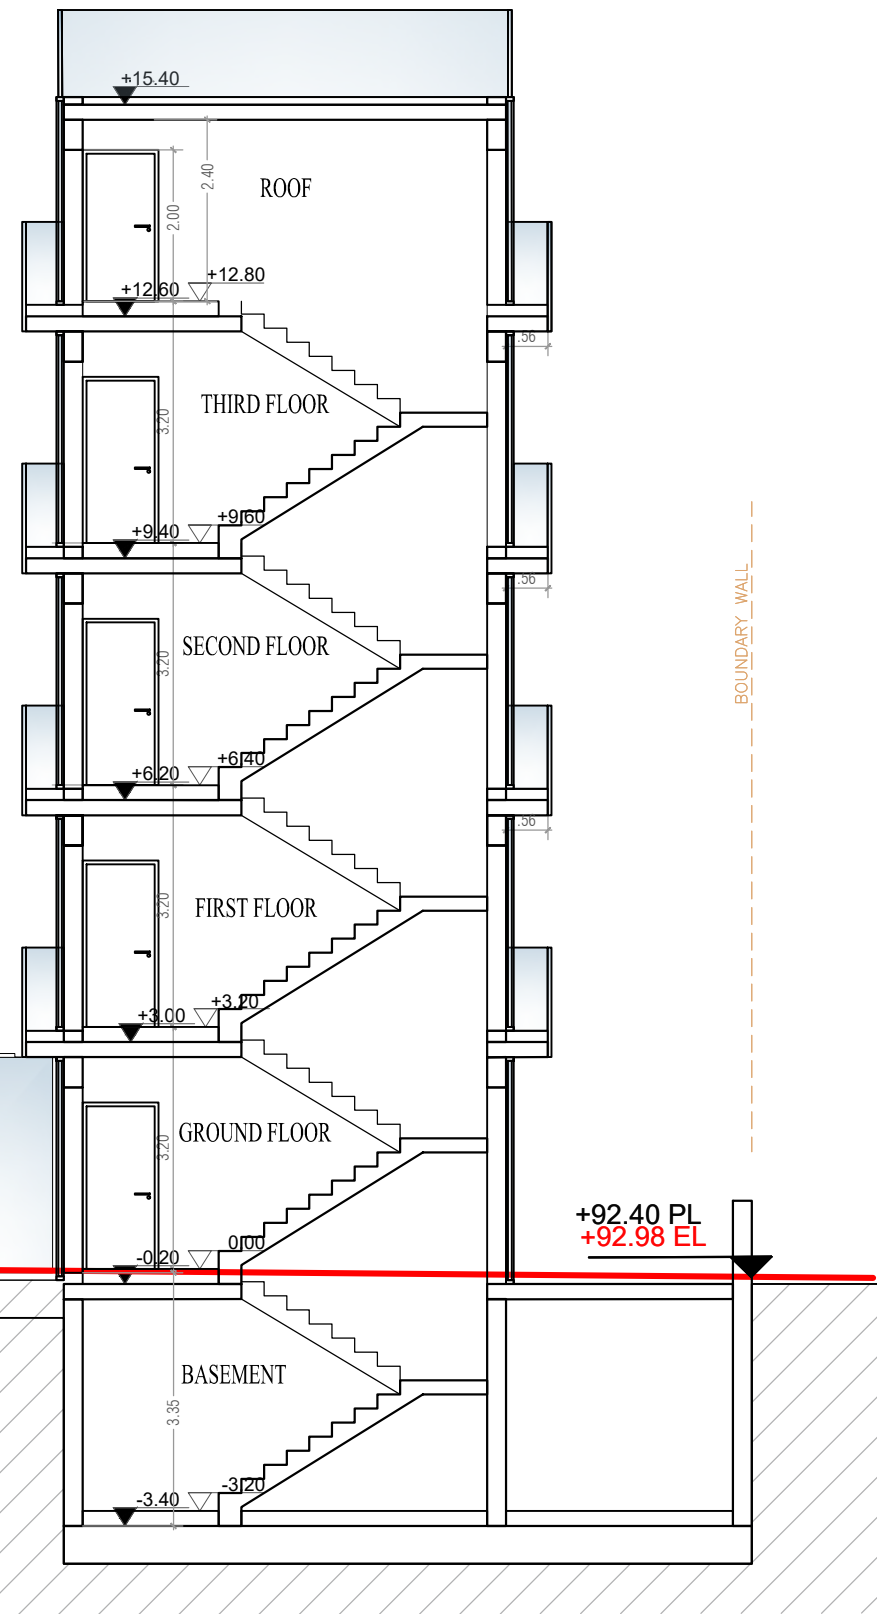

Legend

ARCHITECTS
ABBASS AJAMI
EUR ING MENG ARCHITECT
UNI. KAISERSLAUTERN GERMANY

SIGNATURE: *A. Ajami*

ARCHITECTS
ART AND ARCHITECTURE

ARCHITECTURE, INTERIOR DESIGN, LANDSCAPE
ARCHITECTURE, SCULPTURE, TOWN PLANING, URBAN DESIGN

TAMIEL CENTER, OFFICE 203, 58 ELLADOS AVENUE, 8020 PAFOS
TEL: +357 26 220 016, FAX: +357 26 954 358, MOB: +375 96 444 333
EMAIL: info@aaarchitects.cy WWW.aaarchitects.cy

CLIENT:
EMBUDO LTD

PROJECT:
CITY CENTER

DRAWING TITLE :
SECTION D - D

LOCATION: PAFOS DESIGN NO.: 10/23

PLOT NO.: 3132 S/PL.: 51/030407
3133 3134

ISSUE DATE: 23/10/2023

REVISIONS:

SHEET NO:

16

SCALE:100



SIGNATURE: *A. Ajami*

ARCHITECTURE, INTERIOR DESIGN, LANDSCAPE
ARCHITECTURE, SCULPTURE, TOWN PLANNING, URBAN DESIGN

TAMEL CENTER, OFFICE 203, 58 ELLADOS AVENUE, 8020 PAFOS
TEL: +357 24 220 016 FAX: +357 24 154 338 MOB: +357 99 444 333
EMAIL: info@doarchitects.cy WWW.doarchitects.cy

CLIENT:
EMBUDO LTD

PROJECT:
CITY CENTER

DRAWING TITLE :
SIDE ELEVATION BLOCK B

LOCATION:
PAFOS

DESIGN NO.:
10/23

PLOT NO.: 3132
3133 3134

S/PL.:
51/030407


ISSUE DATE:

REVISIONS:

SHEET NO:

17

SCALE 1:100

 

Legend



SIGNATURE: *A. Ajami*

ARCHITECTURE, INTERIOR DESIGN, LANDSCAPE
ARCHITECTURE, SCULPTURE, TOWN PLANNING, URBAN DESIGN

TAMIEL CENTER, OFFICE 203, 58 ELLADOS AVENUE, 8020 PAFOS
TEL: +357 24 220 016 FAX: +357 24 154 338 MOB: +357 96 444 333
EMAIL: info@doarchitects.cy WWW: doarchitects.cy

CLIENT:
EMBUDO LTD

PROJECT:
CITY CENTER

DRAWING TITLE :
SECTION C - C

LOCATION:
PAFOS

DESIGN NO.:
10/23

PLOT NO.: 3132
3133 3134

S/PL.:
51/030407

ISSUE DATE:

REVISIONS:

SHEET NO:

18

SCALE 1:100



Legend

BLOCK B

